

Pennies for Progress 3

Widening SC Route 72 from 0.2 Miles West of S-46-163 (East Rambo Rd.) to SC Rte. 901 (Mt. Holly Rd.) #11149-014

ADDENDUM NO. 3

November 28, 2023

The following information is included in Addendum No. 3:

1. Revised Plan Sheet G-0 – Water Relocations
2. Revised Sheet G-0 – Sewer Relocations

YORK COUNTY TRANSPORTATION SC-72 WIDENING FROM RAMBO RD WATER RELOCATIONS

JULY 2022



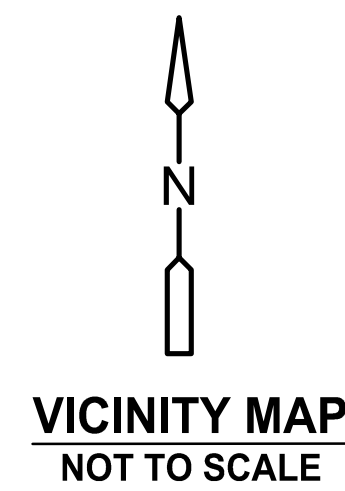


IMAGE OBTAINED FROM GOOGLE EARTH PRO NOVEMBER 2019

BID ITEMS			
ITEM #	DESCRIPTION	QTY	UNIT
1. GENERAL			
W1	MOBILIZATION	1.000	LS
2. DEMOLITION			
W2	ABANDON EXISTING WATER LINE - 12" DIA.	8,865.000	LF
W3	ABANDON EXISTING WATER LINE - 8" DIA.	692.000	LF
W4	ABANDON EXISTING WATERLINE - 2" DIA.	409.000	LF
W5	ABANDON EXISTING SEWER LINE - 8" DIA	1,929.000	LF
W6	ABANDON EXISTING SEWER MANHOLE	5.000	EA
W7	REMOVE/DEMO 12" DI WATERMAIN	2,880.000	LF
W8	REMOVE/DEMO 8" PVC SEWER	330.000	LF
3. EXCAVATION AND PAVEMENT			
W9	ROCK EXCAVATION - TRENCH	1,122.000	CY
W10	FULL DEPTH ASPH. PAV. PATCHING 12" UNIF.	1,115.000	SY
4. WATER			
W11	12" DIP-CL 350 RJ	5,105.000	LF
W12	12" DIP-CL 350	4,018.000	LF
W13	POLYWRAP FOR 12" DIP	3,244.000	LF
W14	8" DIP-CL 350 RJ	929.000	LF
W15	6" DIP-CL 350 RJ	90.000	LF
W16	POLYWRAP FOR 8" DIP	65.000	LF
W17	FIRE HYDRANT ASSEMBLY	26.000	EA
W18	POLYWRAP FOR 6" DIP HYDRANT LEADS	85.000	LF
W19	SHORT SIDE SERVICE	17.000	EA
W20	LONG SIDE SERVICE	14.000	EA
W21	24" STEEL CASING	128.000	LF
W22	18" STEEL CASING	349.000	LF
5. SEWER			
W23	8" PVC-SDR26 SANITARY SEWER	1,914.000	LF
W24	8" DIP SANITARY SEWER-401 LINED CL 350	401.000	LF
W25	6" SERVICE LATERAL	1.000	EA
W26	4" DIA. MANHOLE	10.000	EA
W27	4" DOGHOUSE MANHOLE	2.000	EA

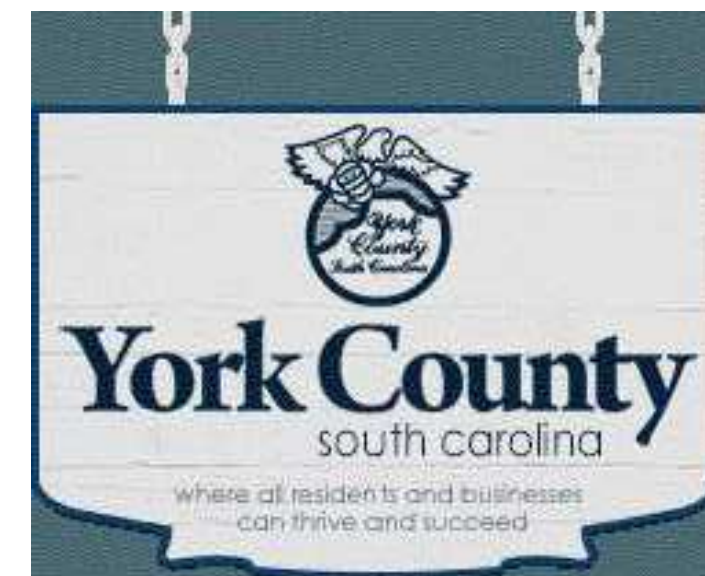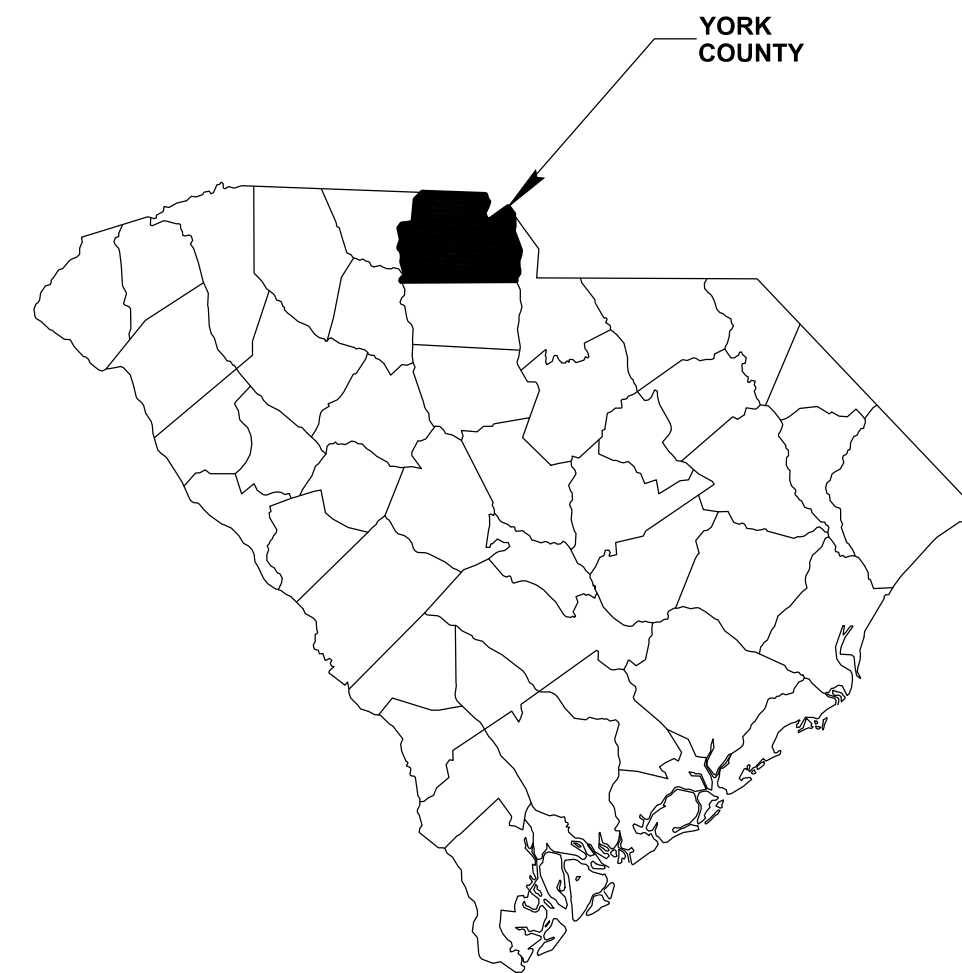

LOCATION MAP
NOT TO SCALE

CITY OF ROCK HILL CONTACT:
757 SOUTH ANDERSON ROAD
ROCK HILL, SC 29730
RICK CARTER
803-329-5500

CABLE/INTERNET/TELEPHONE

COMPORIUM COMMUNICATIONS
PO BOX 470
ROCK HILL, SC 29730
CONTACT: PAUL LINDSEY 803-326-6006
STEVE DICKSON 803-326-6027

UTILITY PROVIDERS:

WATER/SEWER/ELECTRIC

CITY OF ROCK HILL
757 SOUTH ANDERSON RD
ROCK HILL, SC 29730
803-329-5500
UTILITY.DISPATCH@CITYOFROCKHILL.COM
CONTACT: SCOTT TURNER (WATER/SEWER)
MARCELO MAURI (ELECTRIC)

AT&T

CONTACT: RON DUKES 803-606-6700



NATURAL GAS

YORK COUNTY NATURAL GAS AUTHORITY
979 WEST MAIN STREET
ROCK HILL, SC 29730
CONTACT: AMANDA GALLAGHER 803-323-5363

YORK ELECTRIC COOPERATIVE, INC.
1385 ALEXANDER LOVE HIGHWAY
YORK, SC 29745
800-582-8810
CONTACT: TIM SCISM 803-984-2020



1441 Main Street Suite 1000
Columbia, SC 29201
Tel: 803-758-4500
PROJECT NO. 120959-111726

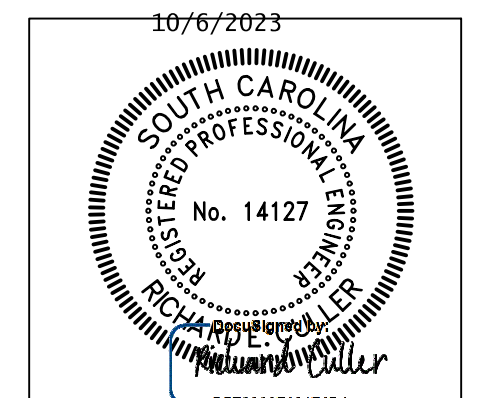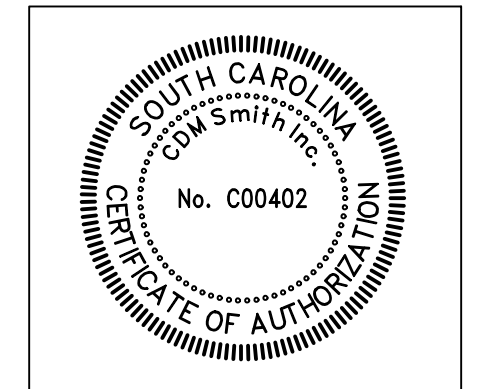

NO.	DATE	REVISION
1.	11/28/2023	Addendum 3 - Added Bid Items List to Cover Sheets

SC-72 WIDENING
WATER RELOCATIONS
COVER SHEET

ISSUED FOR BID

Project Manager:
Mark Lester, PE

Drawn By: Checked By:
KRS

DATE: JULY 2022

SCALE: 1"=20'

YORK COUNTY



DRAWING No.
G-0

SC72 WIDENING
WATER RELOCATIONS




YORK COUNTY TRANSPORTATION SC-72 WIDENING FROM RAMBO RD SEWER RELOCATIONS

JULY 2022

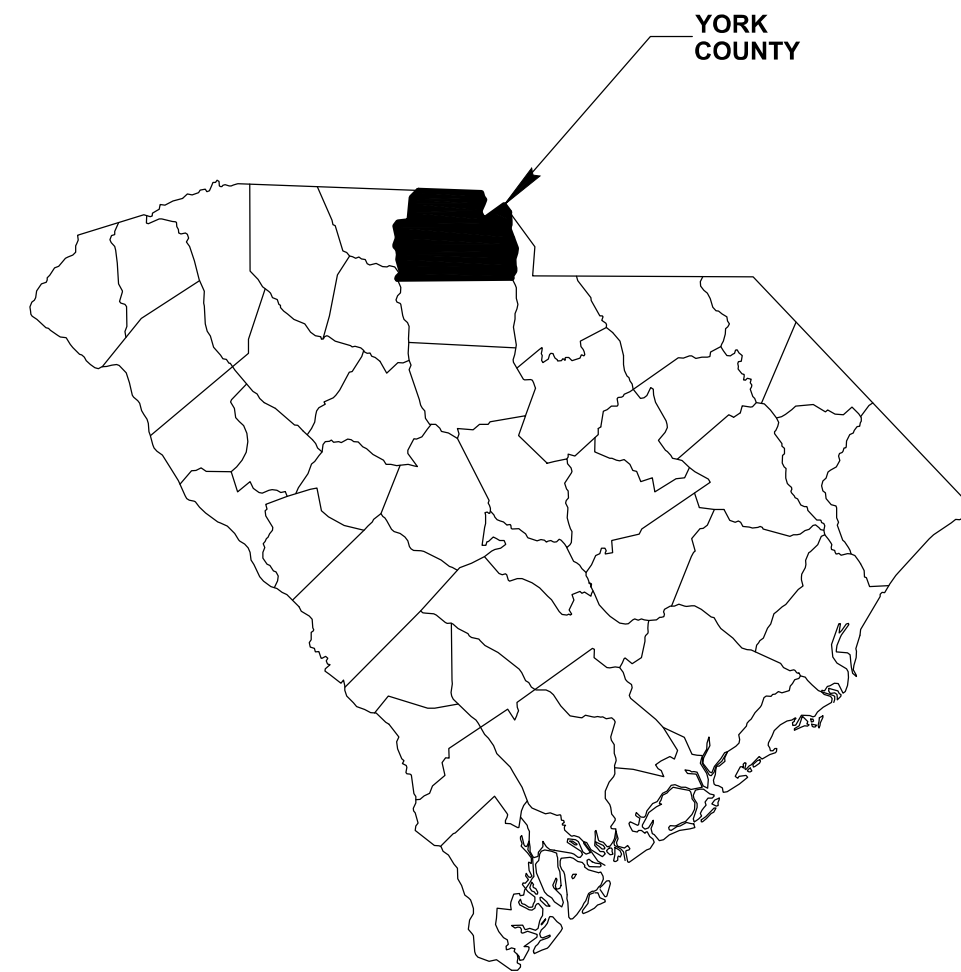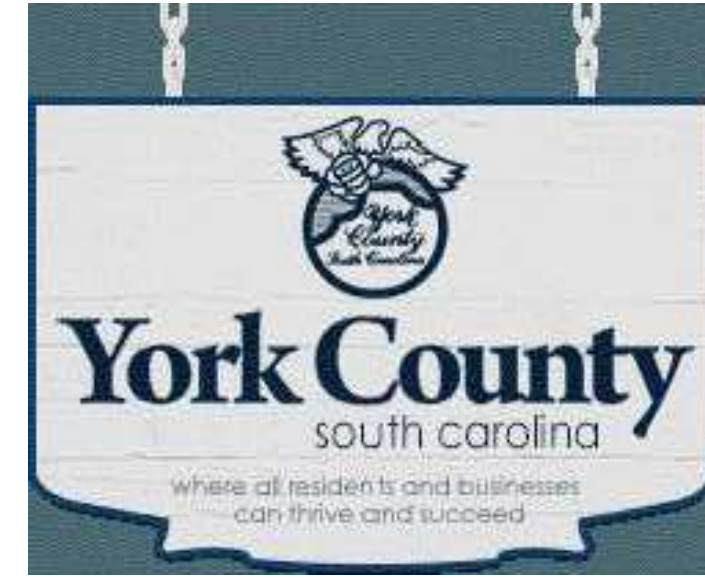

LOCATION MAP
NOT TO SCALE

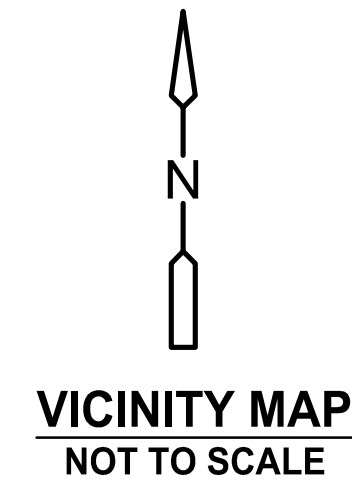

VICINITY MAP
NOT TO SCALE



IMAGE OBTAINED FROM GOOGLE EARTH PRO NOVEMBER 2019

BID ITEMS			
ITEM #	DESCRIPTION	QTY	UNIT
1. GENERAL			
W1	MOBILIZATION	1.000	LS
2. DEMOLITION			
W2	ABANDON EXISTING WATER LINE - 12" DIA.	8,865.000	LF
W3	ABANDON EXISTING WATER LINE - 8" DIA.	692.000	LF
W4	ABANDON EXISTING WATERLINE - 2" DIA.	409.000	LF
W5	ABANDON EXISTING SEWER LINE - 8" DIA	1,929.000	LF
W6	ABANDON EXISTING SEWER MANHOLE	5.000	EA
W7	REMOVE/DEMO 12" DI WATERMAIN	2,880.000	LF
W8	REMOVE/DEMO 8" PVC SEWER	330.000	LF
3. EXCAVATION AND PAVEMENT			
W9	ROCK EXCAVATION - TRENCH	1,122.000	CY
W10	FULL DEPTH ASPH. PAV. PATCHING 12" UNIF.	1,115.000	SY
4. WATER			
W11	12" DIP-CL 350 RJ	5,105.000	LF
W12	12" DIP-CL 350	4,018.000	LF
W13	POLYWRAP FOR 12" DIP	3,244.000	LF
W14	8" DIP-CL 350 RJ	929.000	LF
W15	6" DIP-CL 350 RJ	90.000	LF
W16	POLYWRAP FOR 8" DIP	65.000	LF
W17	FIRE HYDRANT ASSEMBLY	26.000	EA
W18	POLYWRAP FOR 6" DIP HYDRANT LEADS	85.000	LF
W19	SHORT SIDE SERVICE	17.000	EA
W20	LONG SIDE SERVICE	14.000	EA
W21	24" STEEL CASING	128.000	LF
W22	18" STEEL CASING	349.000	LF
5. SEWER			
W23	8" PVC-SDR26 SANITARY SEWER	1,914.000	LF
W24	8" DIP SANITARY SEWER-401 LINED CL 350	401.000	LF
W25	6" SERVICE LATERAL	1.000	EA
W26	4" DIA. MANHOLE	10.000	EA
W27	4" DOGHOUSE MANHOLE	2.000	EA

CITY OF ROCK HILL CONTACT:
757 SOUTH ANDERSON ROAD
ROCK HILL, SC 29730
RICK CARTER
803-329-5500

UTILITY PROVIDERS:

WATER/SEWER/ELECTRIC

CITY OF ROCK HILL
757 SOUTH ANDERSON ROAD
ROCK HILL, SC 29730
803-329-5500
UTILITY.DISPATCH@CITYOFROCKHILL.COM
CONTACT: SCOTT TURNER (WATER/SEWER)
MARCELO MAURI (ELECTRIC)

YORK ELECTRIC COOPERATIVE, INC.
1385 ALEXANDER LOVE HIGHWAY
YORK, SC 29745
800-582-8810
CONTACT: TIM SCISM 803-984-2020

CABLE/INTERNET/TELEPHONE

COMPORIUM COMMUNICATIONS
PO BOX 470
ROCK HILL, SC 29730

CONTACT: PAUL LINDSEY 803-326-6006
STEVE DICKSON 803-326-6027

AT&T

CONTACT: RON DUKES 803-606-6700



NATURAL GAS

YORK COUNTY NATURAL GAS AUTHORITY
979 WEST MAIN STREET
ROCK HILL, SC 29730

CONTACT: AMANDA GALLAGHER 803-323-5363



1441 Main Street Suite 1000
Columbia, SC 29201
Tel: 803-758-4500
PROJECT NO. 120959-111726

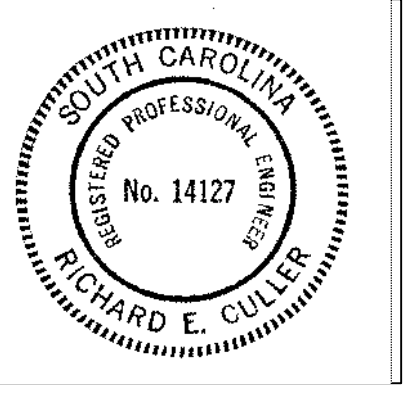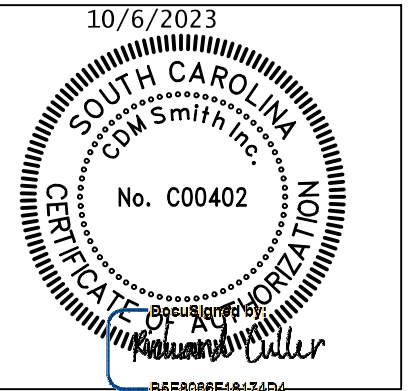

NO.	DATE	REVISION
1.	11/28/2023	Addendum 3 - Added Bid Items List to Cover Sheets

SC-72 WIDENING
SEWER RELOCATIONS
COVER SHEET

ISSUED FOR
BID

Project Manager:
Mark Lester, PE

Drawn By: Checked By:
AJK

DATE: JULY 2022

SCALE: 1"=20'

YORK COUNTY

DRAWING No.
G-0

SC72 WIDENING
SEWER RELOCATIONS