



## PROCUREMENT DEPARTMENT

---

Teria G. Sheffield  
Procurement Director

# ADDENDUM # 1

---

Date: 5/15/2024


PROPOSAL ID #2923

### IFB #2923 Moss Justice Detention Center Shower Replacement


THE FOLLOWING INFORMATION SHALL BE INCORPORATED AS PART OF THE ABOVE MENTIONED SOLICITATION; ALL OTHER TERMS AND CONDITIONS SHALL REMAIN THE SAME.

**Change 1:** Delete Installation of Lower Shower Head and control at ADA shower units

**Reference:** Attached Drawings

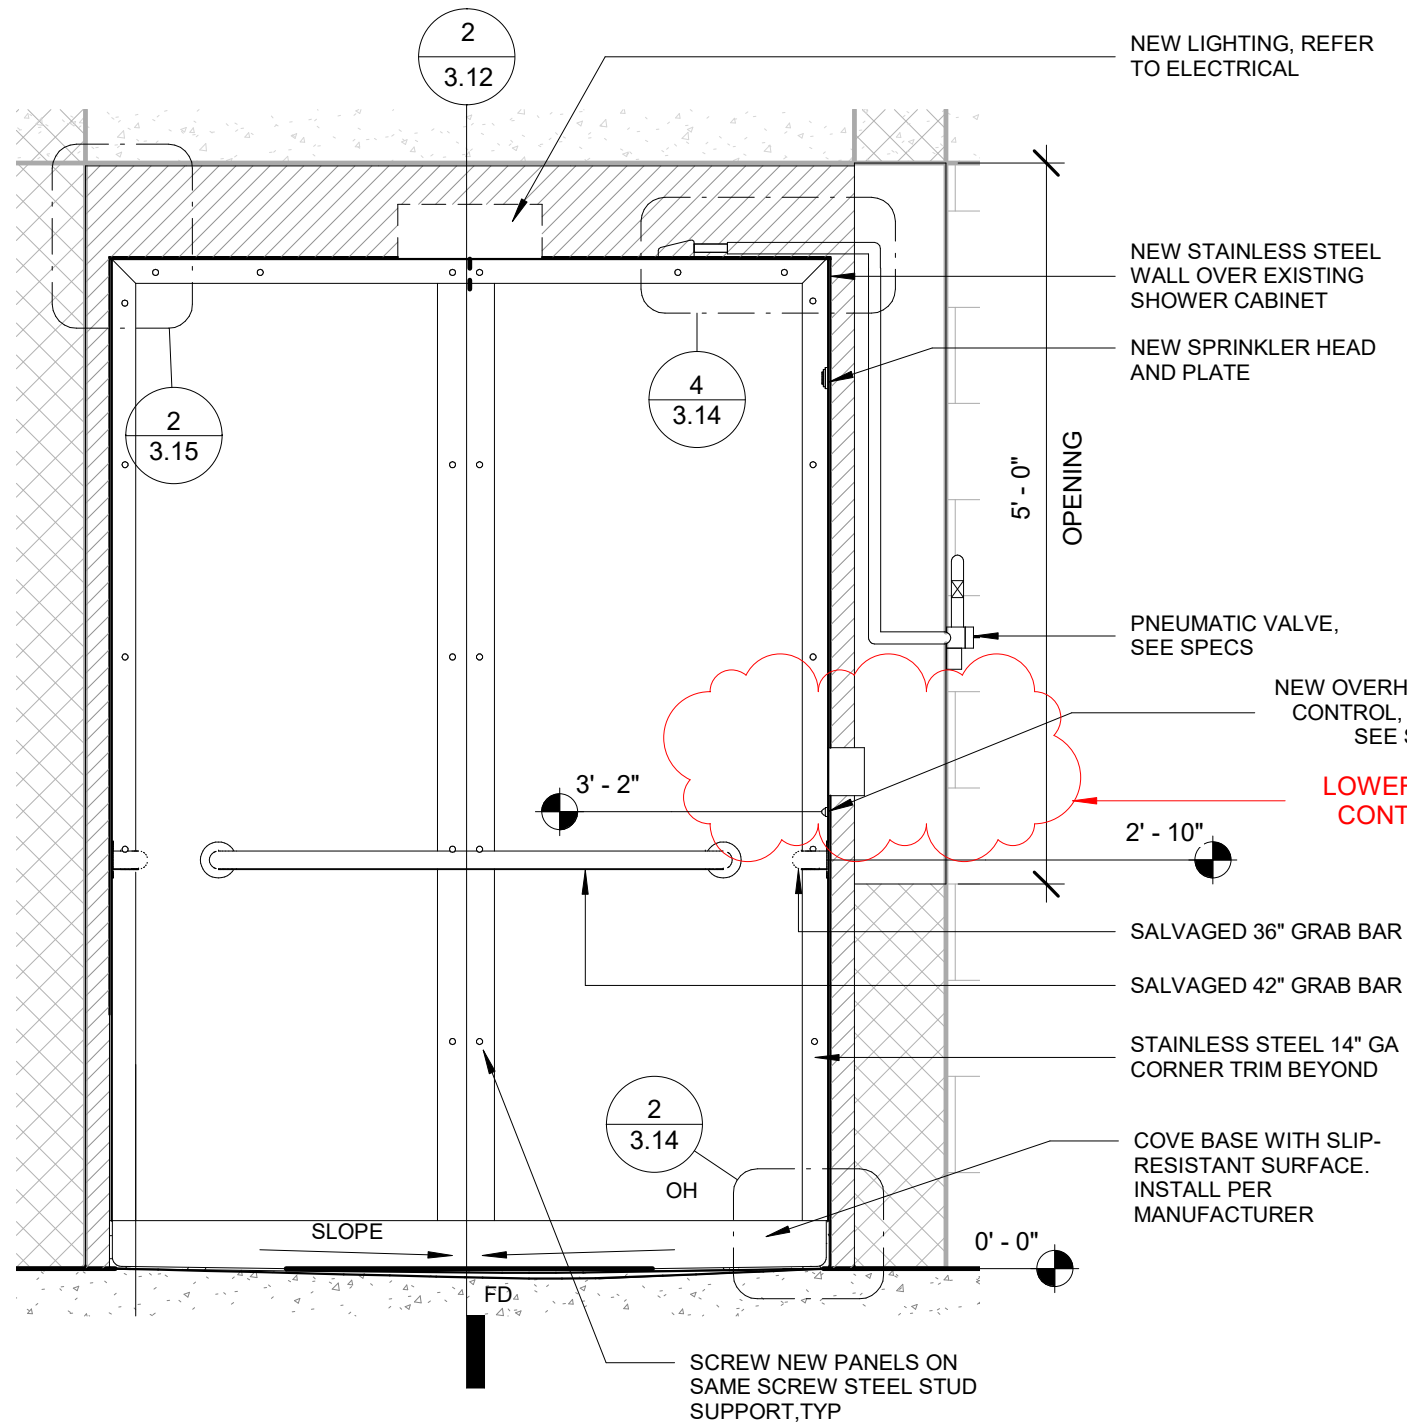

1 TYPICAL SHOWER SECTION (ADA)  
3/4" = 1'-0"

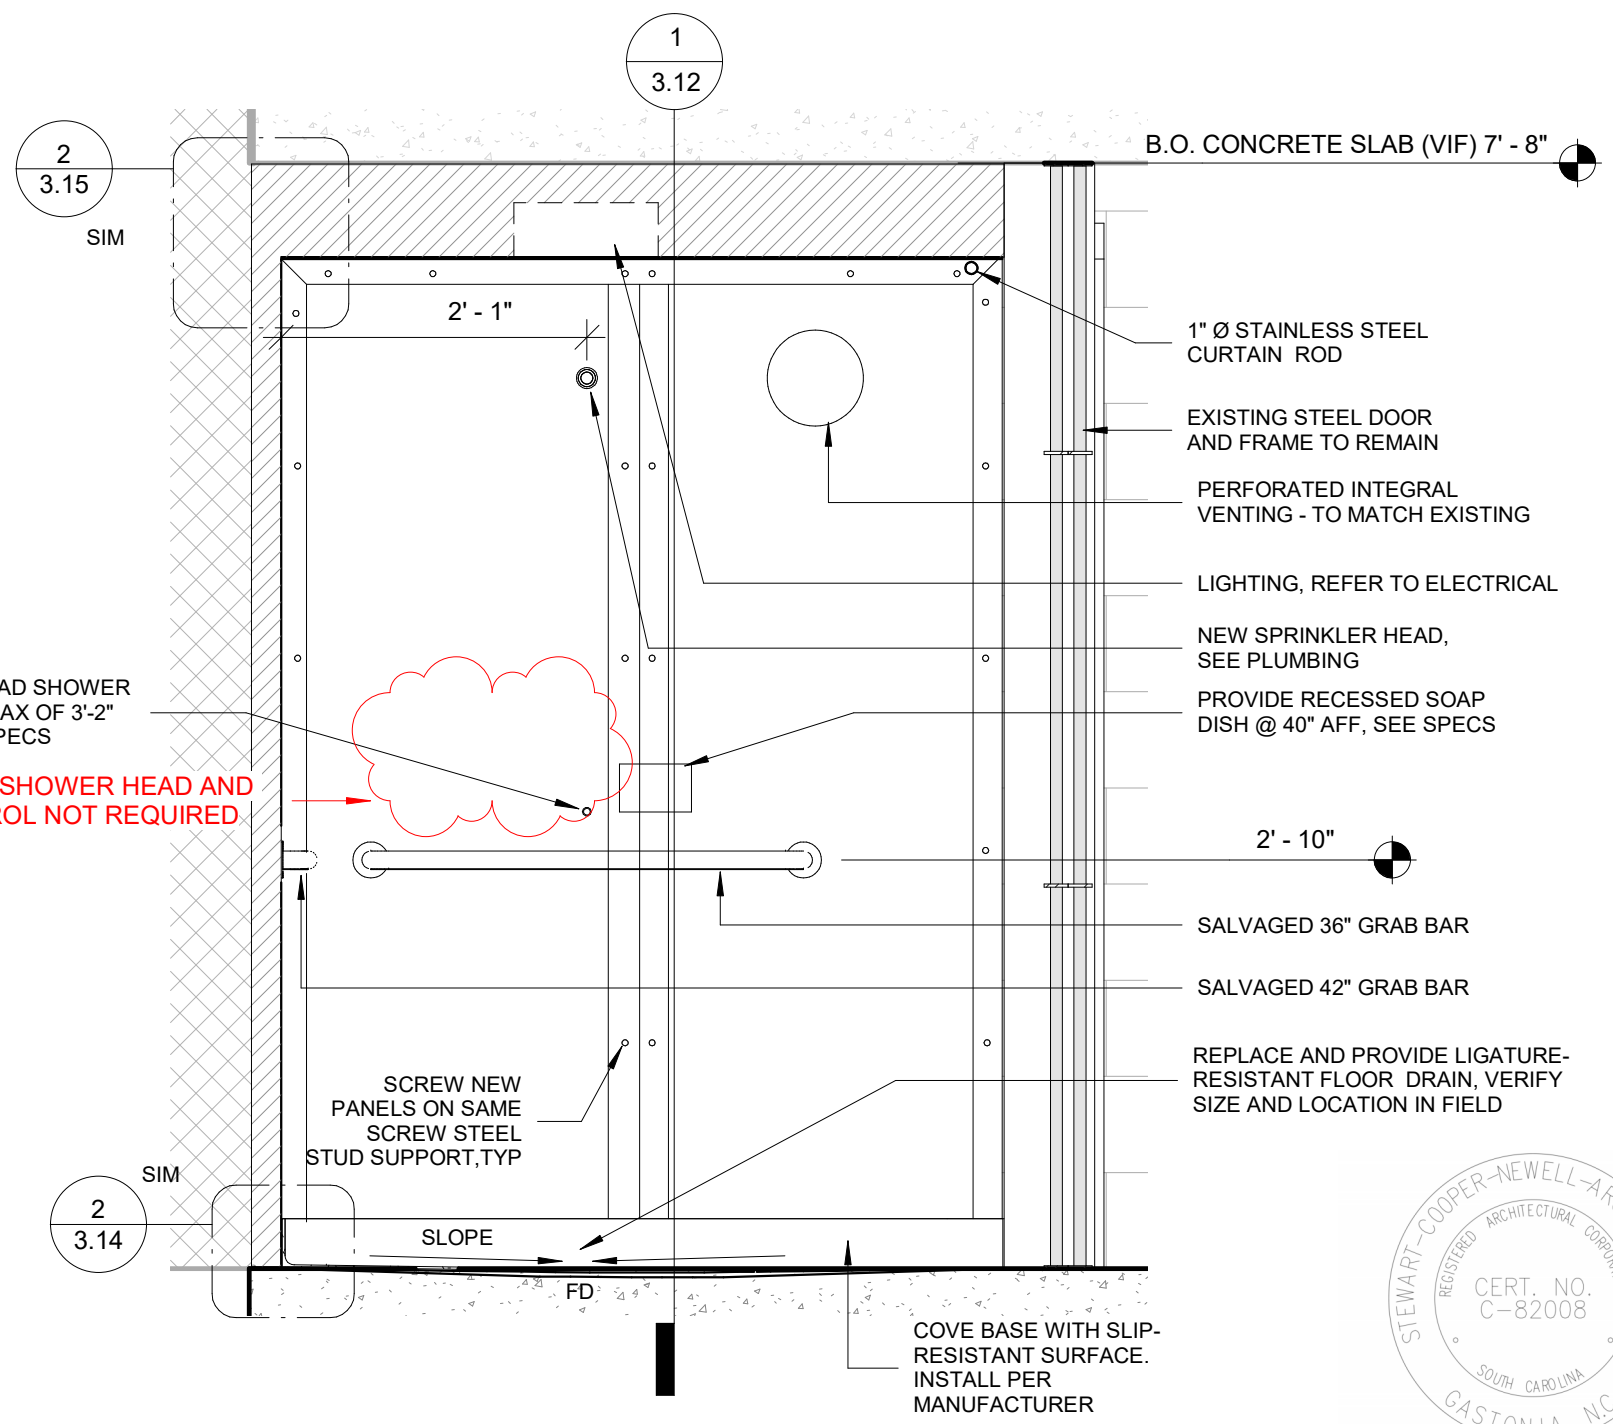


2 TYPICAL SHOWER SECTION (ADA)  
3/4" = 1'-0"

**NOTE:** CONTRACTOR MUST FIELD MEASURE AND VERIFY ALL DIMENSIONS PRIOR TO FABRICATING ANY COMPONENT OF THE SHOWER. ALL PLUMBING, MECHANICAL AND ELECTRICAL INSTALLATION MUST BE FIELD VERIFIED PRIOR TO INSTALLATION




2024.03.20

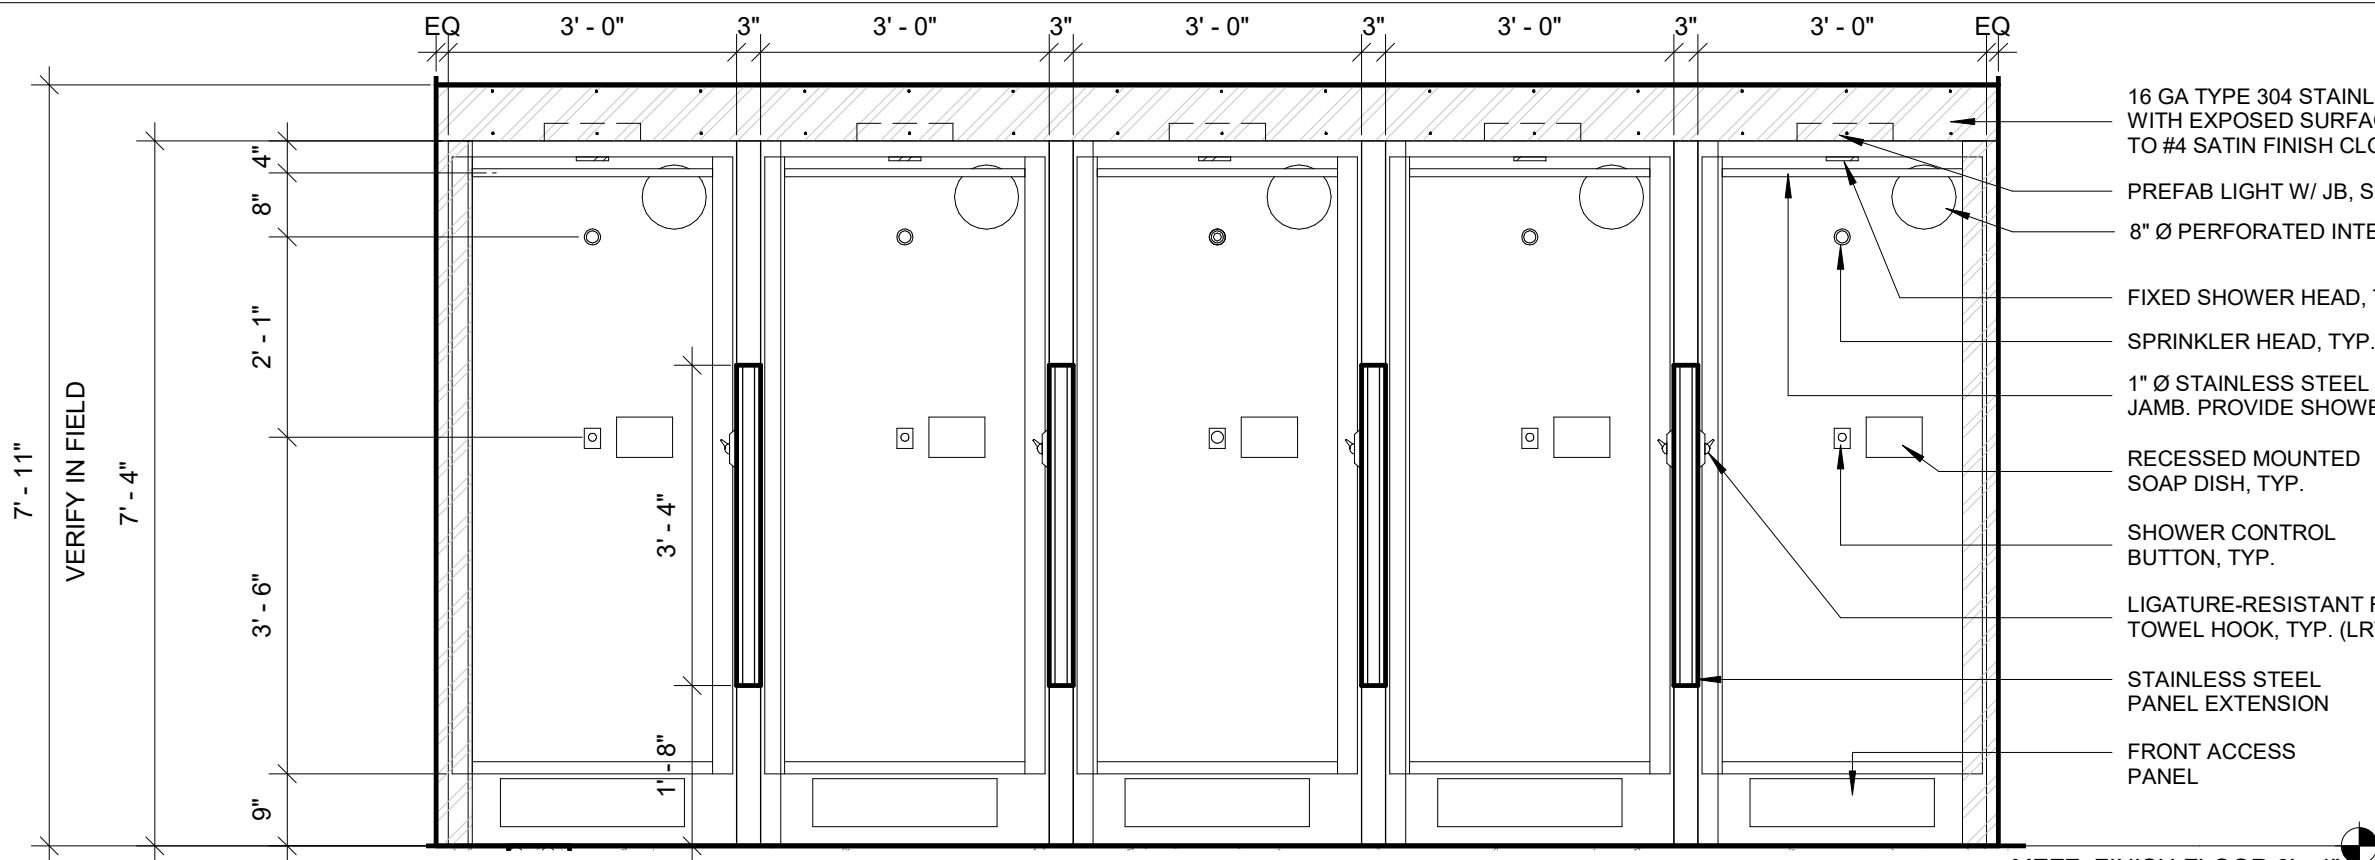

② J-BLOCK UPPER LEVEL SHOWER ELEVATION  
14' - 10" (VIF) 1/2" = 1'-0"

- 16 GA TYPE 304 STAINLESS STEEL (SS) WITH EXPOSED SURFACES POLISHED TO #4 SATIN FINISH CLOSURE PANELS
- PREFAB LIGHT W/ JB, SEE ELECTRICAL
- 8" Ø PERFORATED INTEGRAL VENTING
- FIXED SHOWER HEAD, TYP.
- SPRINKLER HEAD, TYP., SEE NOTE
- 1" Ø STAINLESS STEEL TUBE WELDED TO BOTH SIDES OF JAMB. PROVIDE SHOWER CURTAIN AS DETAILED
- RECESSED MOUNTED SOAP DISH, TYP.
- SHOWER CONTROL BUTTON, TYP.
- LIGATURE-RESISTANT RELEASE TOWEL HOOK, TYP. (LRTH1)
- STAINLESS STEEL PANEL EXTENSION
- FRONT ACCESS PANEL

**NOTE: GC TO VERIFY IN FIELD ALL EXISTING LOCATIONS OF SPRINKLER HEAD, VENTS/EXHAUST, FLOOR DRAIN, WALLS AND ALL DIMENSIONS PRIOR TO FABRICATION. REFER TO SPECIFICATIONS FOR ADDITIONAL DETAILS.**

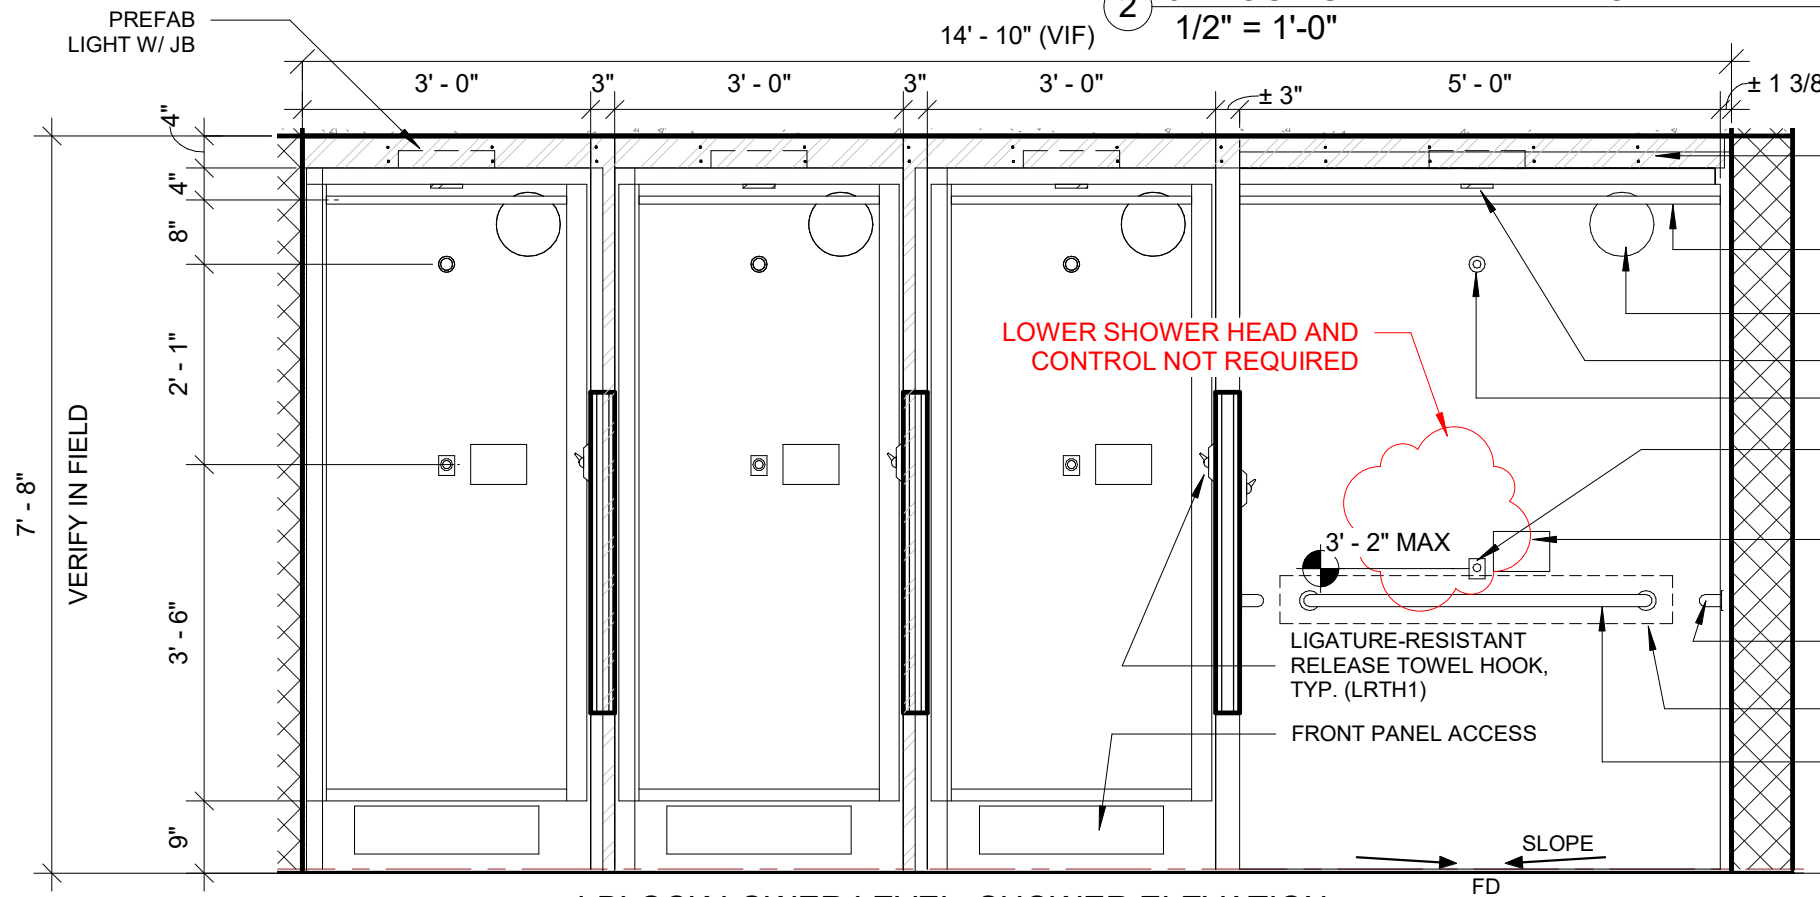

① J-BLOCK LOWER LEVEL SHOWER ELEVATION  
1/2" = 1'-0"

- 16 GA TYPE 304 STAINLESS STEEL (SS) WITH EXPOSED SURFACES POLISHED TO #4 SATIN FINISH CLOSURE PANELS
- 1" Ø STAINLESS STEEL TUBE WELDED TO BOTH SIDES OF JAMB. PROVIDE NEW SHOWER CURTAIN AS DETAILED
- 8" Ø PERFORATED INTEGRAL VENTING
- FIXED SHOWER HEAD
- SPRINKLER HEAD, SEE NOTE
- OVERHEAD SHOWER CONTROL BUTTON MAX 3'- 2" AFF (ADA)
- RECESSED SOAP DISPENSER
- SALVAGED GRAB BAR, PROVIDE 2X6 FRT BLOCKING
- 2X6 FRT WOOD BLOCKING BEHIND
- SALVAGED GRAB BAR, PROVIDE 2X6 FRT BLOCKING
- LIGATURE-RESISTANT RELEASE TOWEL HOOK, TYP. (LRTH1)
- FRONT PANEL ACCESS



2024.03.20