


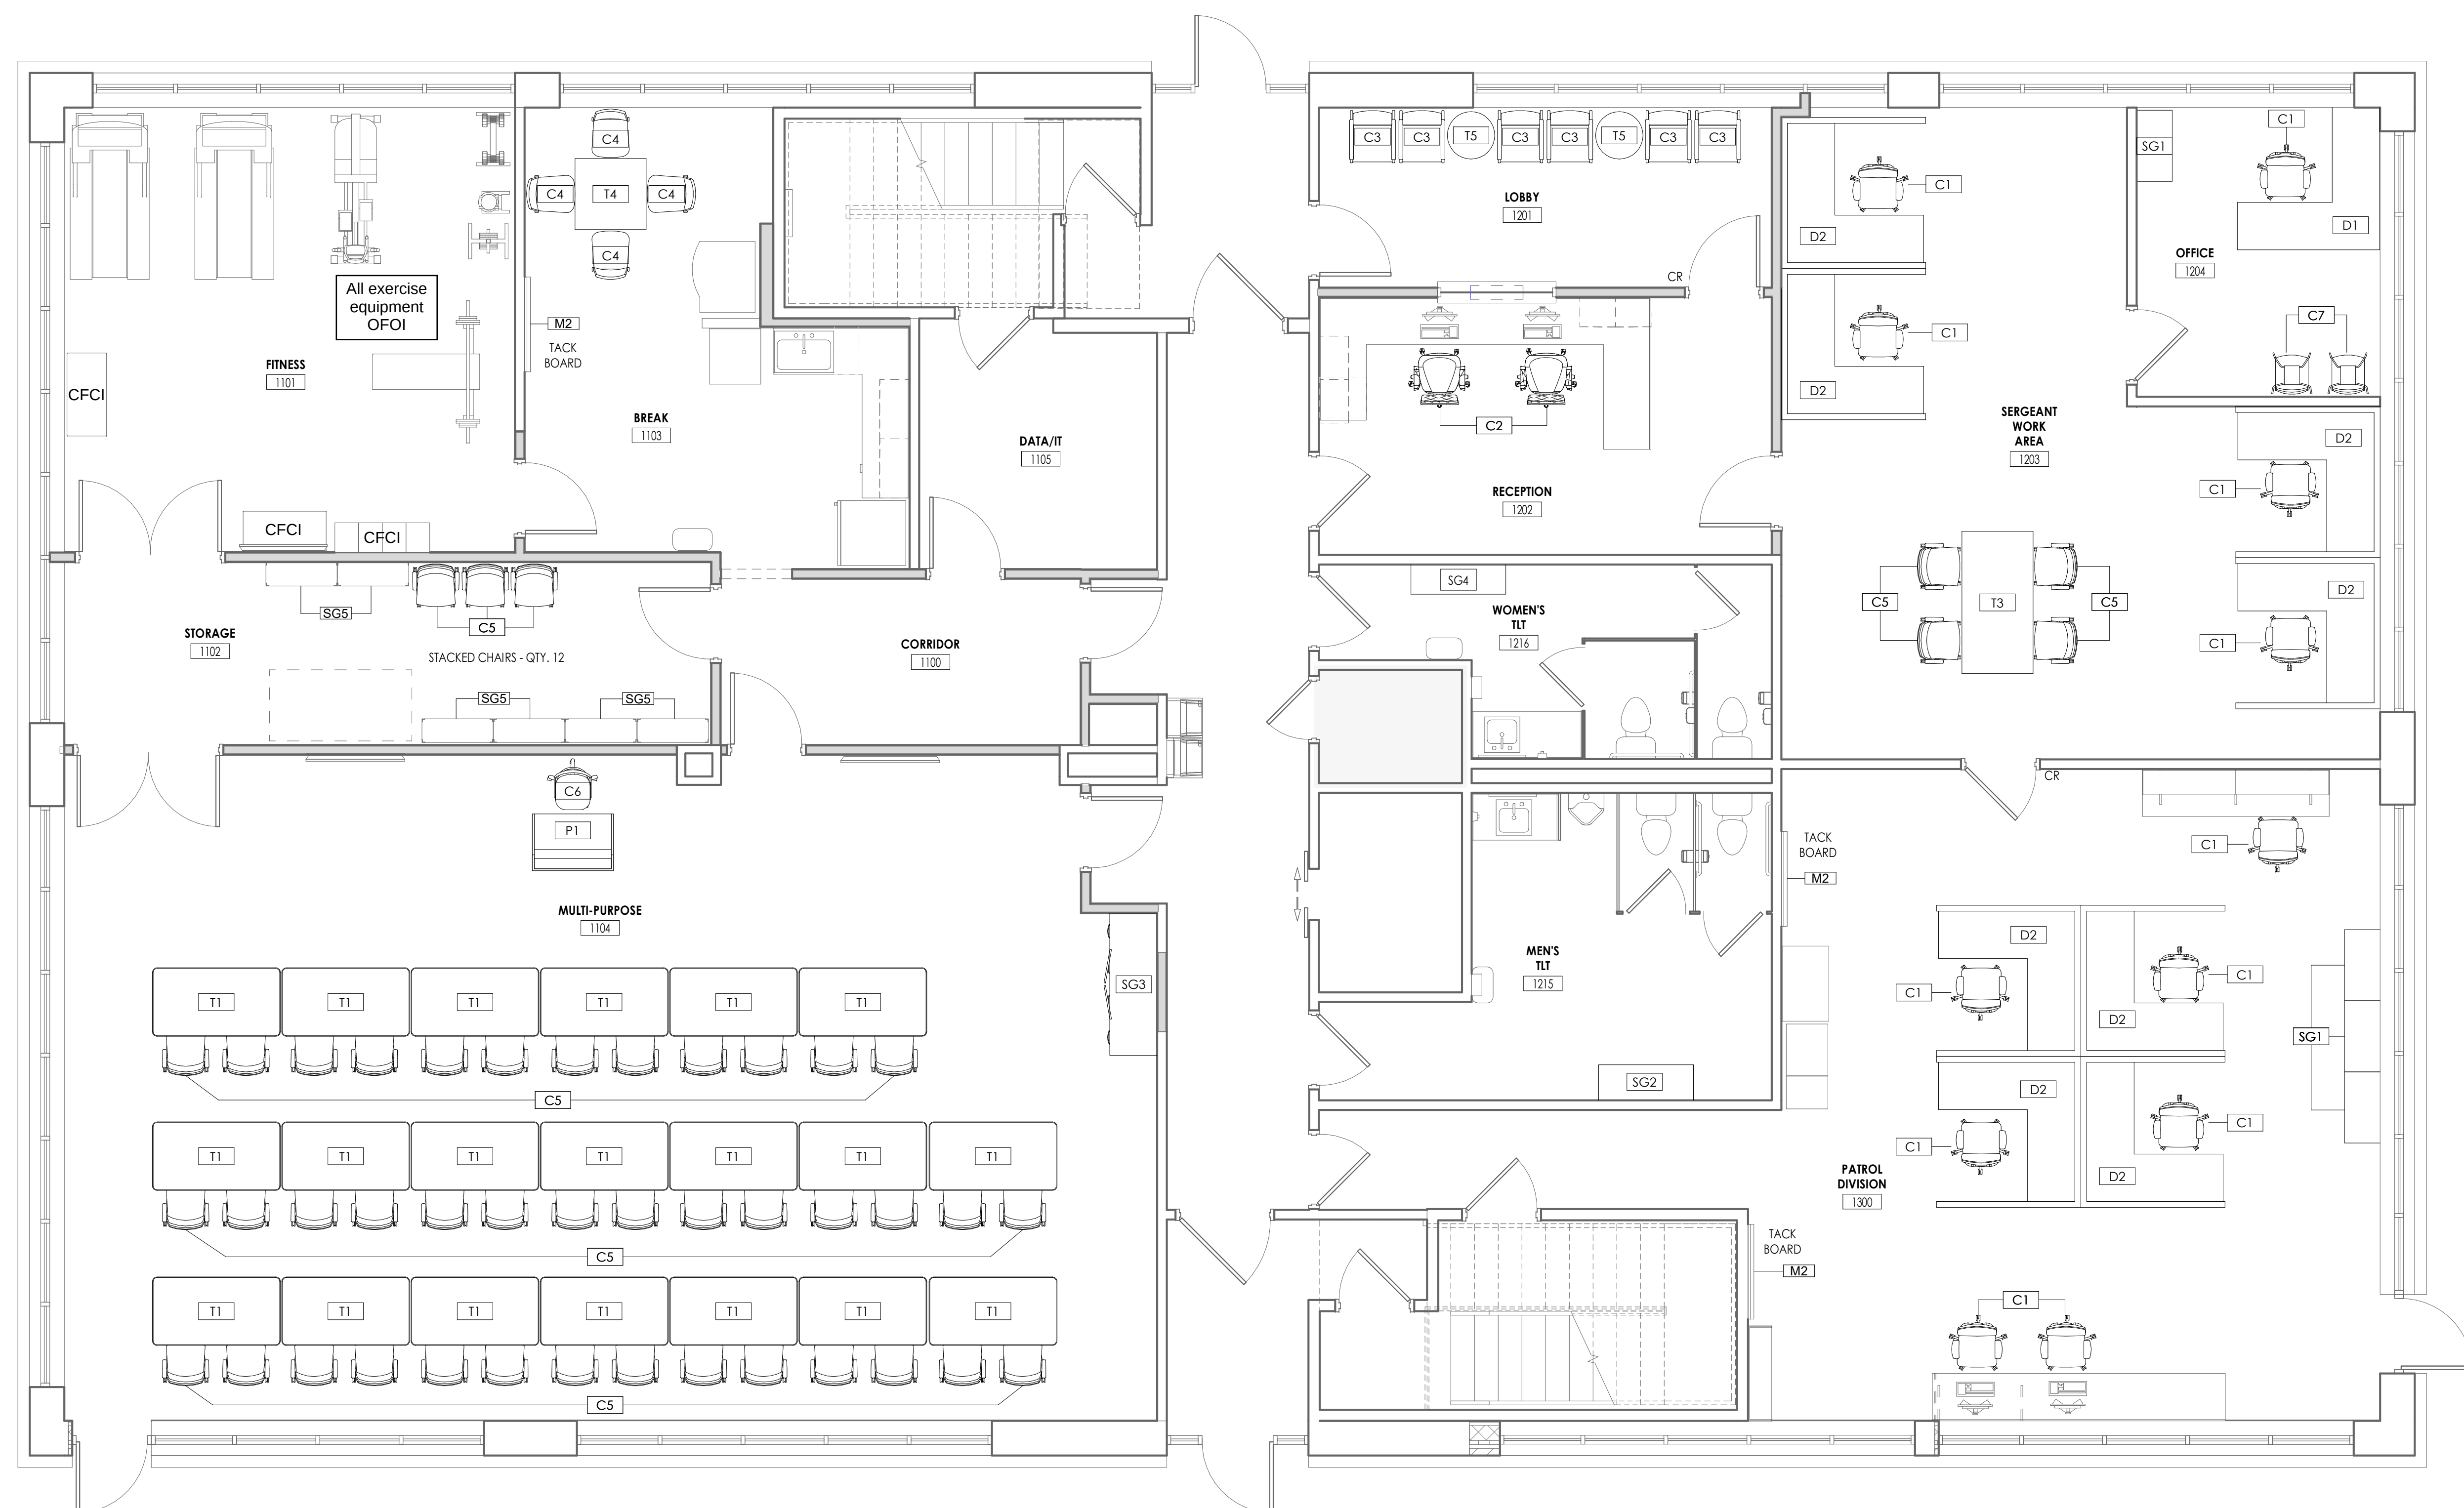

PROJECT INFORMATION
Project Number
R23.00720.00
Client Name
YORK COUNTY, SC
Project Name
DISTRICT 3 SHERIFF'S OFFICE


Project Address
236 NORTH PARK DRIVE, ROCK HILL, SC 29730

PROJECT ISSUE & REVISION SCHEDULE
Date Description
1 07/03/2024 JUNE ROCK HILL COMMENTS

PROFESSIONAL STAMPS

SHEET INFORMATION
Issue Date Scale
05/09/2024 1/4" = 1'-0"
Project Status
100% CONSTRUCTION DOCUMENTS
Drawn By Checked By
CPL CPL
Drawing Title
FURNITURE PLAN LEVEL 2

Drawing Number

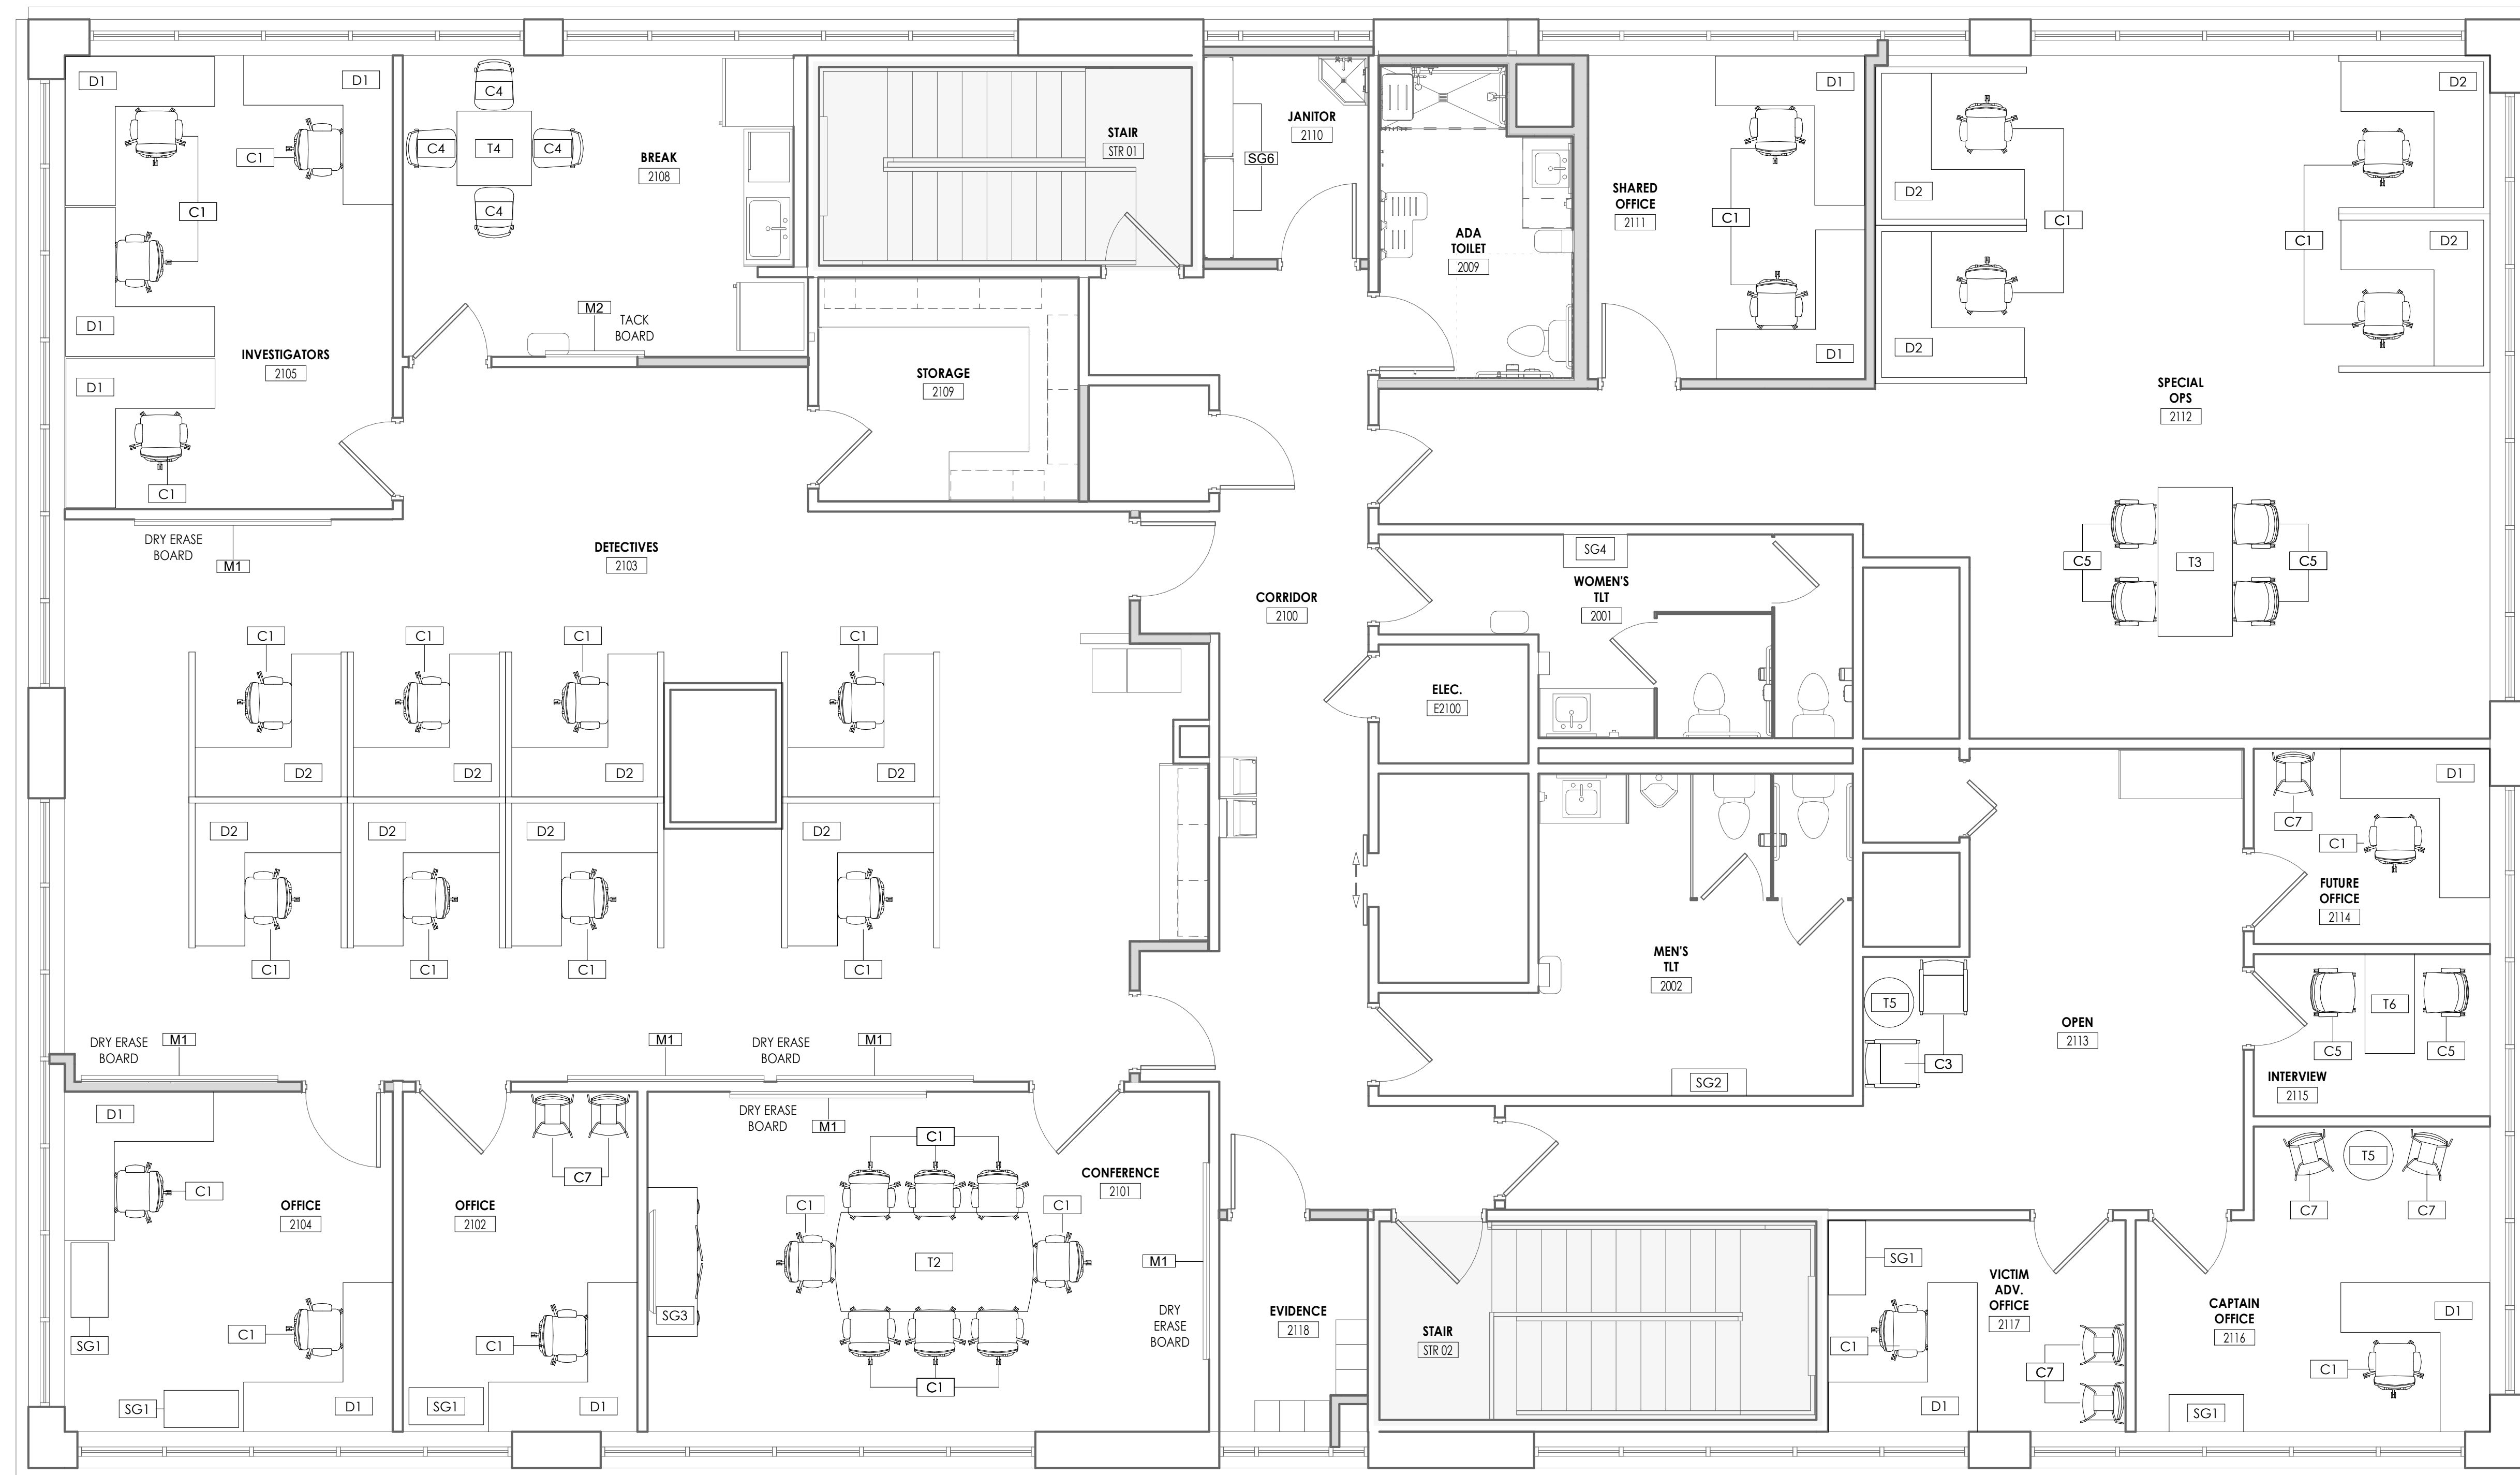

1
1501
FURNITURE PLAN - SECOND FLOOR
1/4" = 1'-0"