

FED. RD. DIV. NO.	STATE	COUNTY	PROJECT ID	ROUTE NO.	SHEET NO.	TOTAL SHEETS
3	S.C.	YORK	P037950	US 21/S-50	1	6


SEE SHEET IL1 FOR INDEX OF SHEETS

YORK COUNTY

PROPOSED PLANS
FOR

YORK COUNTY PROJECT NO: 17228-009
SCDOT PROJECT ID: P037950

INTERCHANGE IMPROVEMENT AT S-50 (SPRINGDALE RD) AND US 21 (ANDERSON RD)

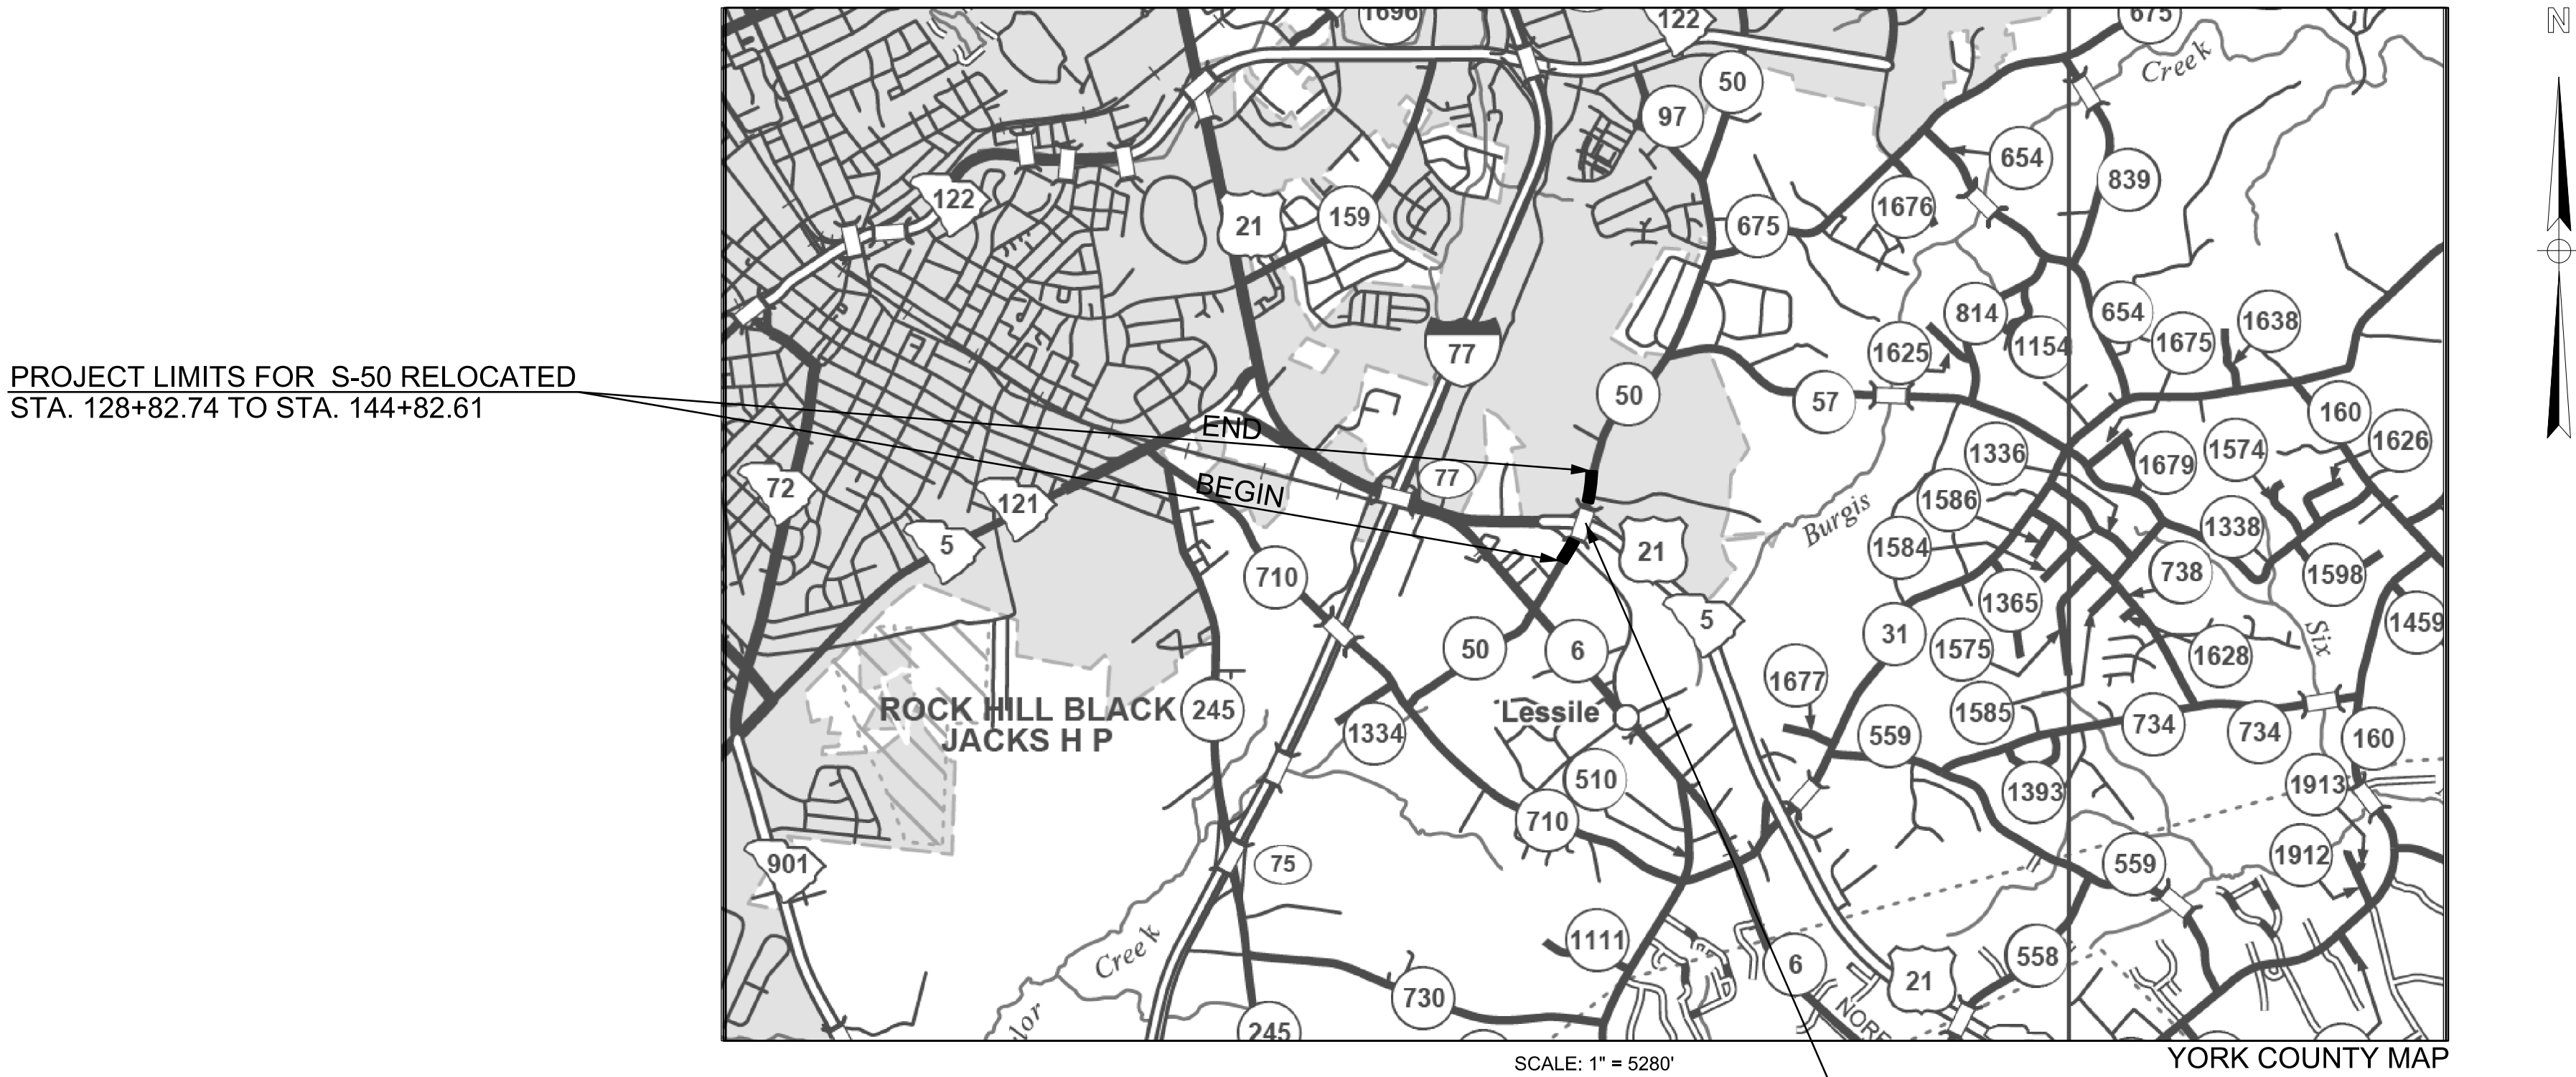

THE INITIALS ABOVE DO NOT RELIEVE THE ENGINEER OF RECORD OF
THE RESPONSIBILITY TO DESIGN THIS PROJECT IN ACCORDANCE
WITH ALL APPLICABLE CRITERIA.

For Right Of Way Acquisition:

Consultant Engineer of Record _____ Date _____


Authorized by Letter to York County June 23, 2023
SCDOT - Midlands Regional Production Engineer

Adam Humphries
Regional Production Engineer



KCI TECHNOLOGIES
ENGINEERS | PLANNERS | SCIENTISTS | CONSTRUCTION MANAGERS

CONSULTING ENGINEERING FIRM

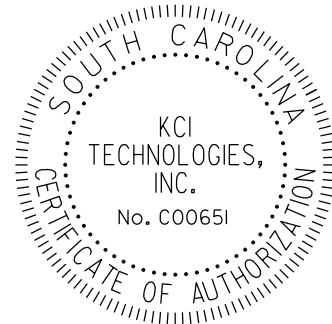

NOTE: EXCEPT AS MAY OTHERWISE BE SPECIFIED ON THE PLANS OR IN THE SPECIAL PROVISIONS, ALL MATERIALS AND WORKMANSHIP ON THIS PROJECT SHALL CONFORM TO THE SOUTH CAROLINA DEPARTMENT OF TRANSPORTATION STANDARD SPECIFICATIONS FOR HIGHWAY CONSTRUCTION (2017 EDITION) AND THE STANDARD DRAWINGS FOR ROAD CONSTRUCTION IN EFFECT AT THE TIME OF LETTING.

ENGINEER OF RECORD




DocuSigned by:
Thomas Bach
22754FA80450409

FOR CONSTRUCTION : 11/26/2024


DATE

FED. RD. DIST. NO.	STATE	COUNTY	PROJECT ID	ROUTE NO.	SHEET NO.
3	S.C.	YORK	P037950	US-21/S-50	UC-IL1

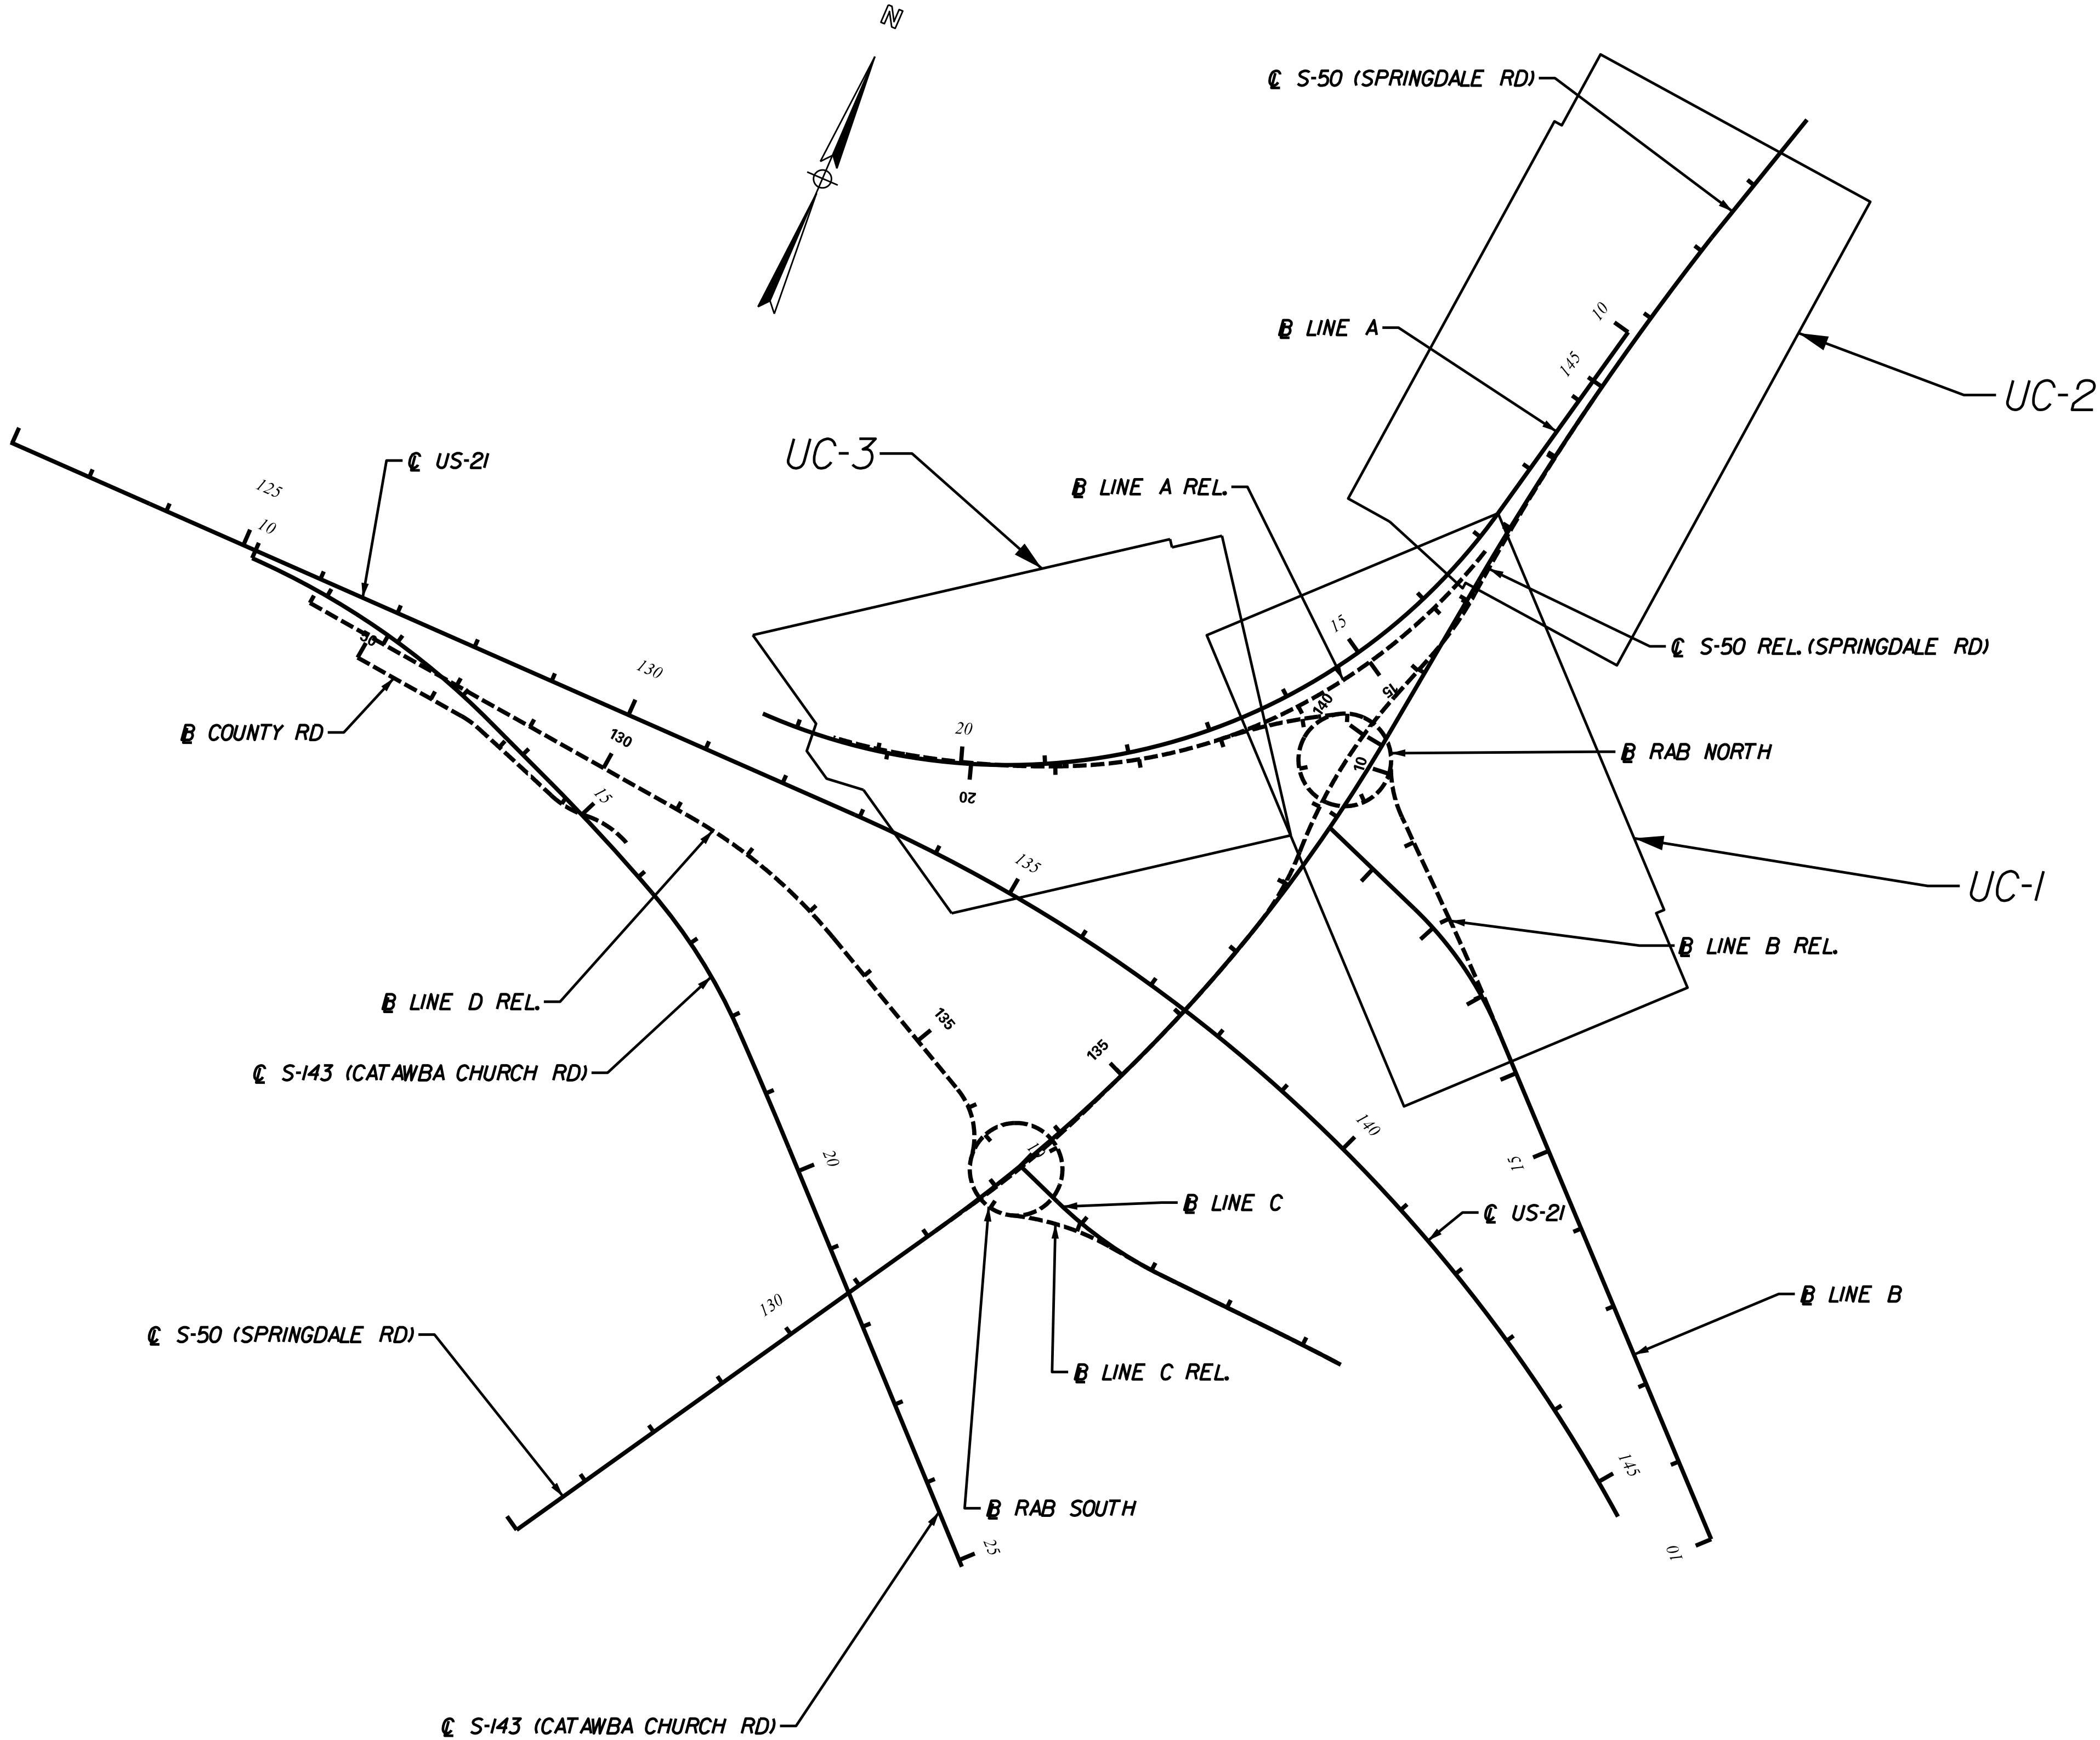

SCALE : \$SCALE\$
PLOT DRIVER : \$PLTDRV\$\$
PLOTTED : \$DATE\$

PEN TABLE : \$PENTBL\$\$
FILE : \$FILEL\$

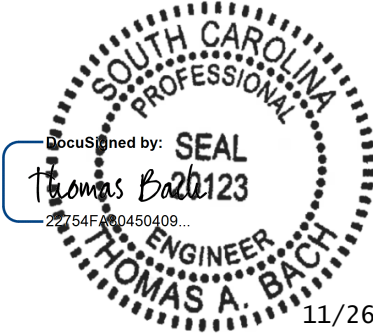




11/26/2024




	NOT FOR CONSTRUCTION	5				YORK COUNTY
		4				
		3				INDEX / LAYOUT SHEET
		2				
		1				
		REV. NO.	BY	DATE	DESCRIPTION OF REVISION	SCALE 1" = 125'

PEN TABLE : SCODOT Levels 2015 COLOR WATER AND SEWER.tbl
FILE :pw:\kci-pw.bentley.com\kci-pw-02\Documents\Projects\2019\2519037862_ Working Utility Coordination\KCI Waterline Relocation\DN\Plan Sheets\UC_08 - Plan&Profile

SCALE : 50.000 ft / in.
PLOT DRIVER : pdf.ptcig
PLOTTED : 11/14/2024

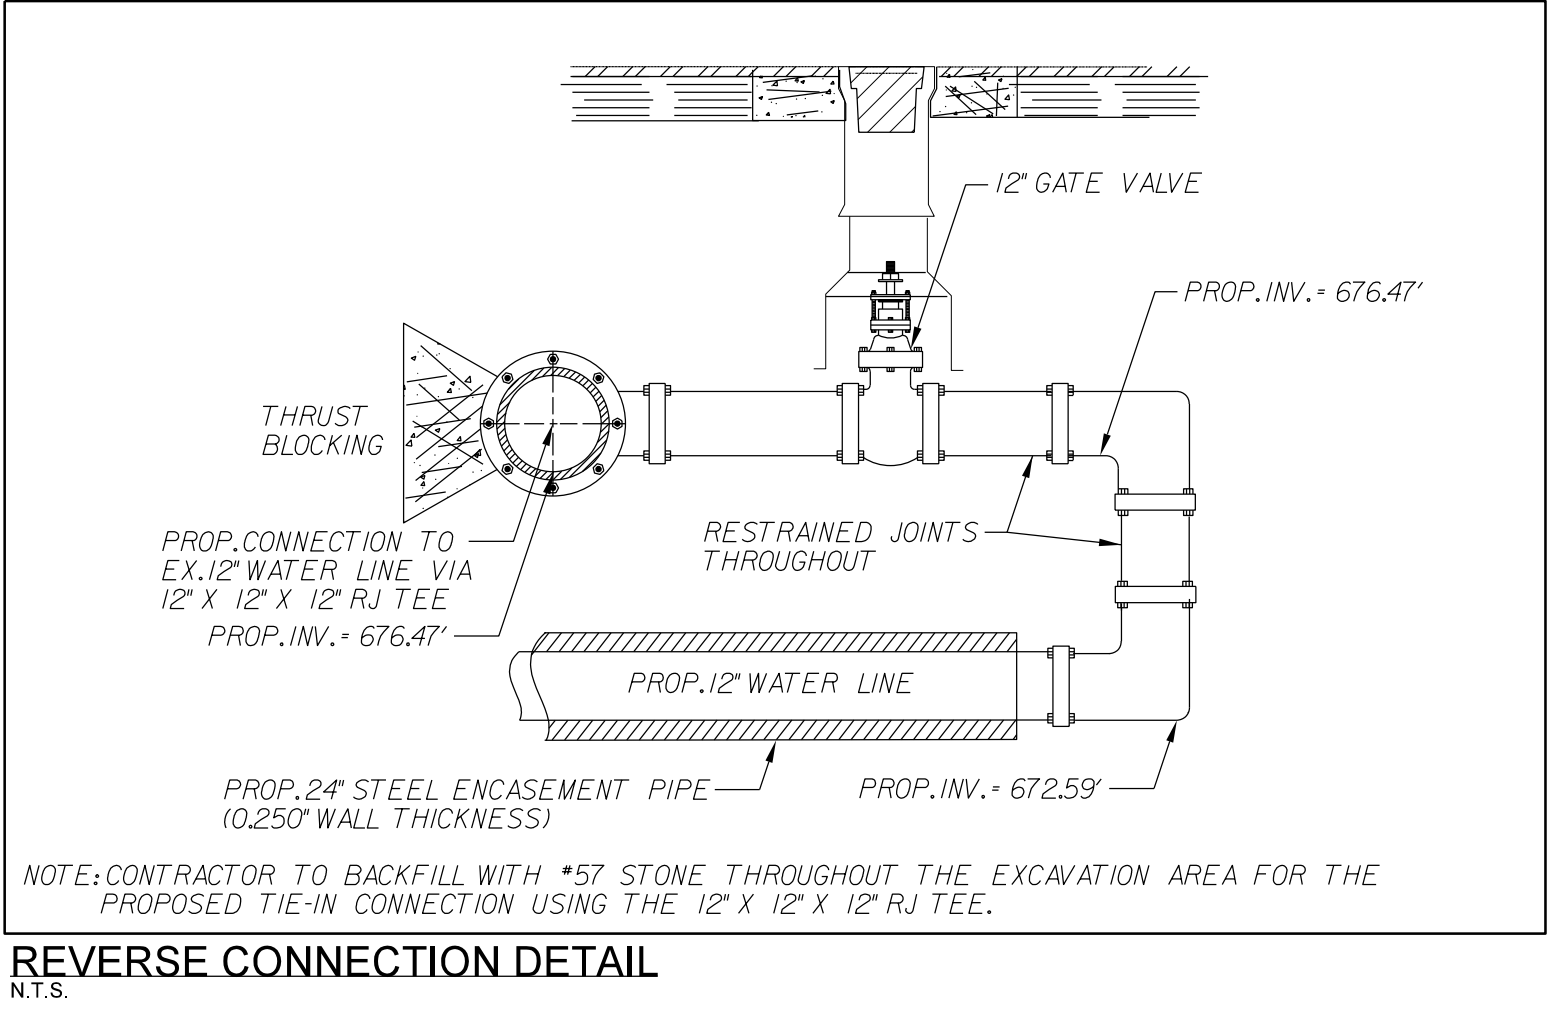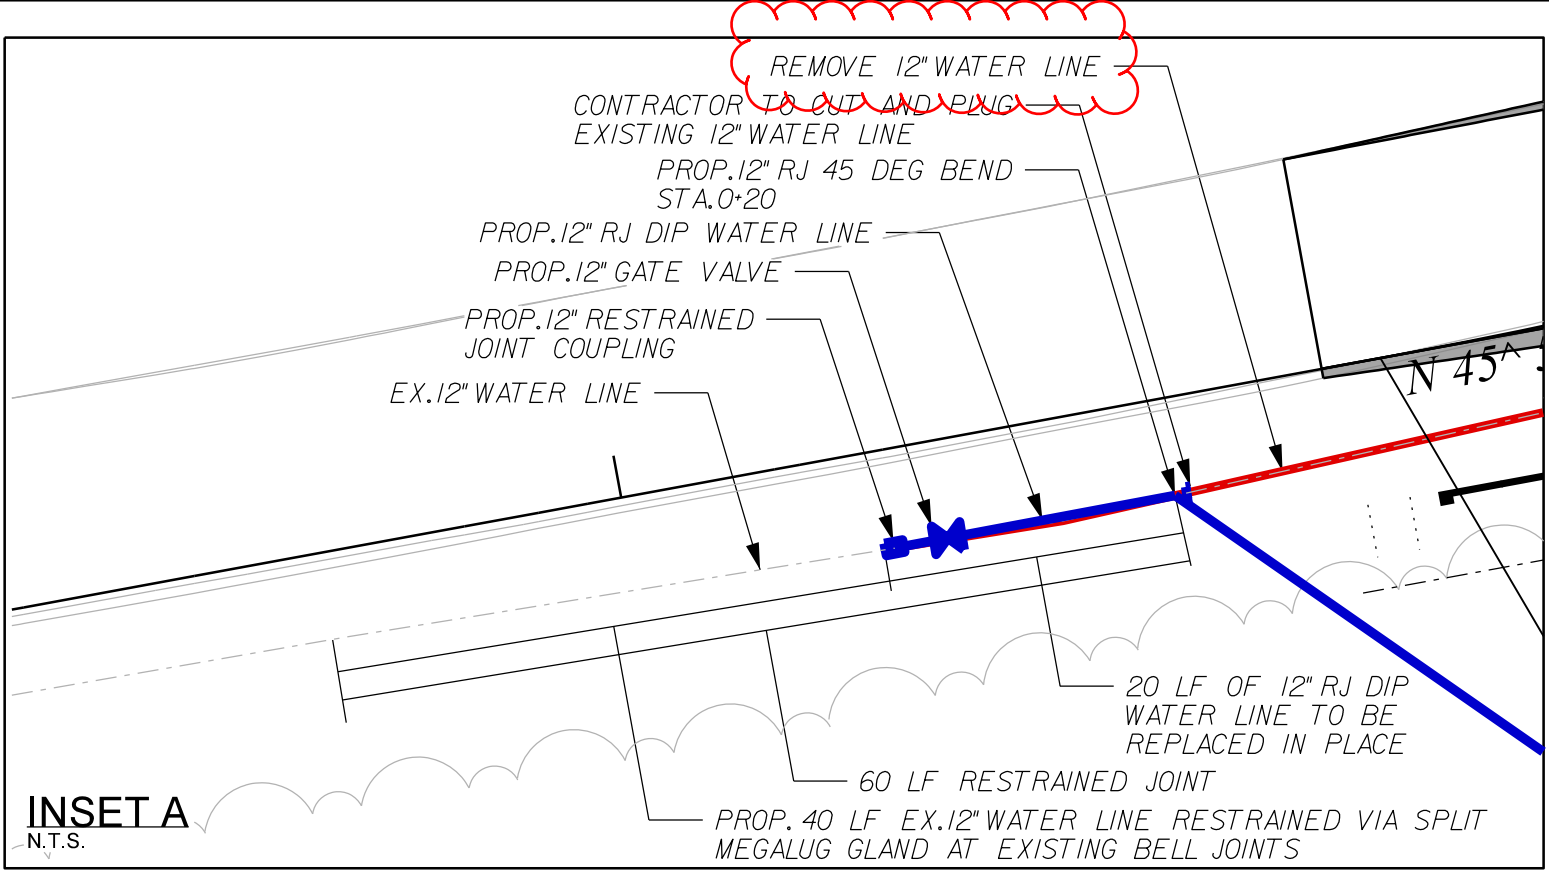
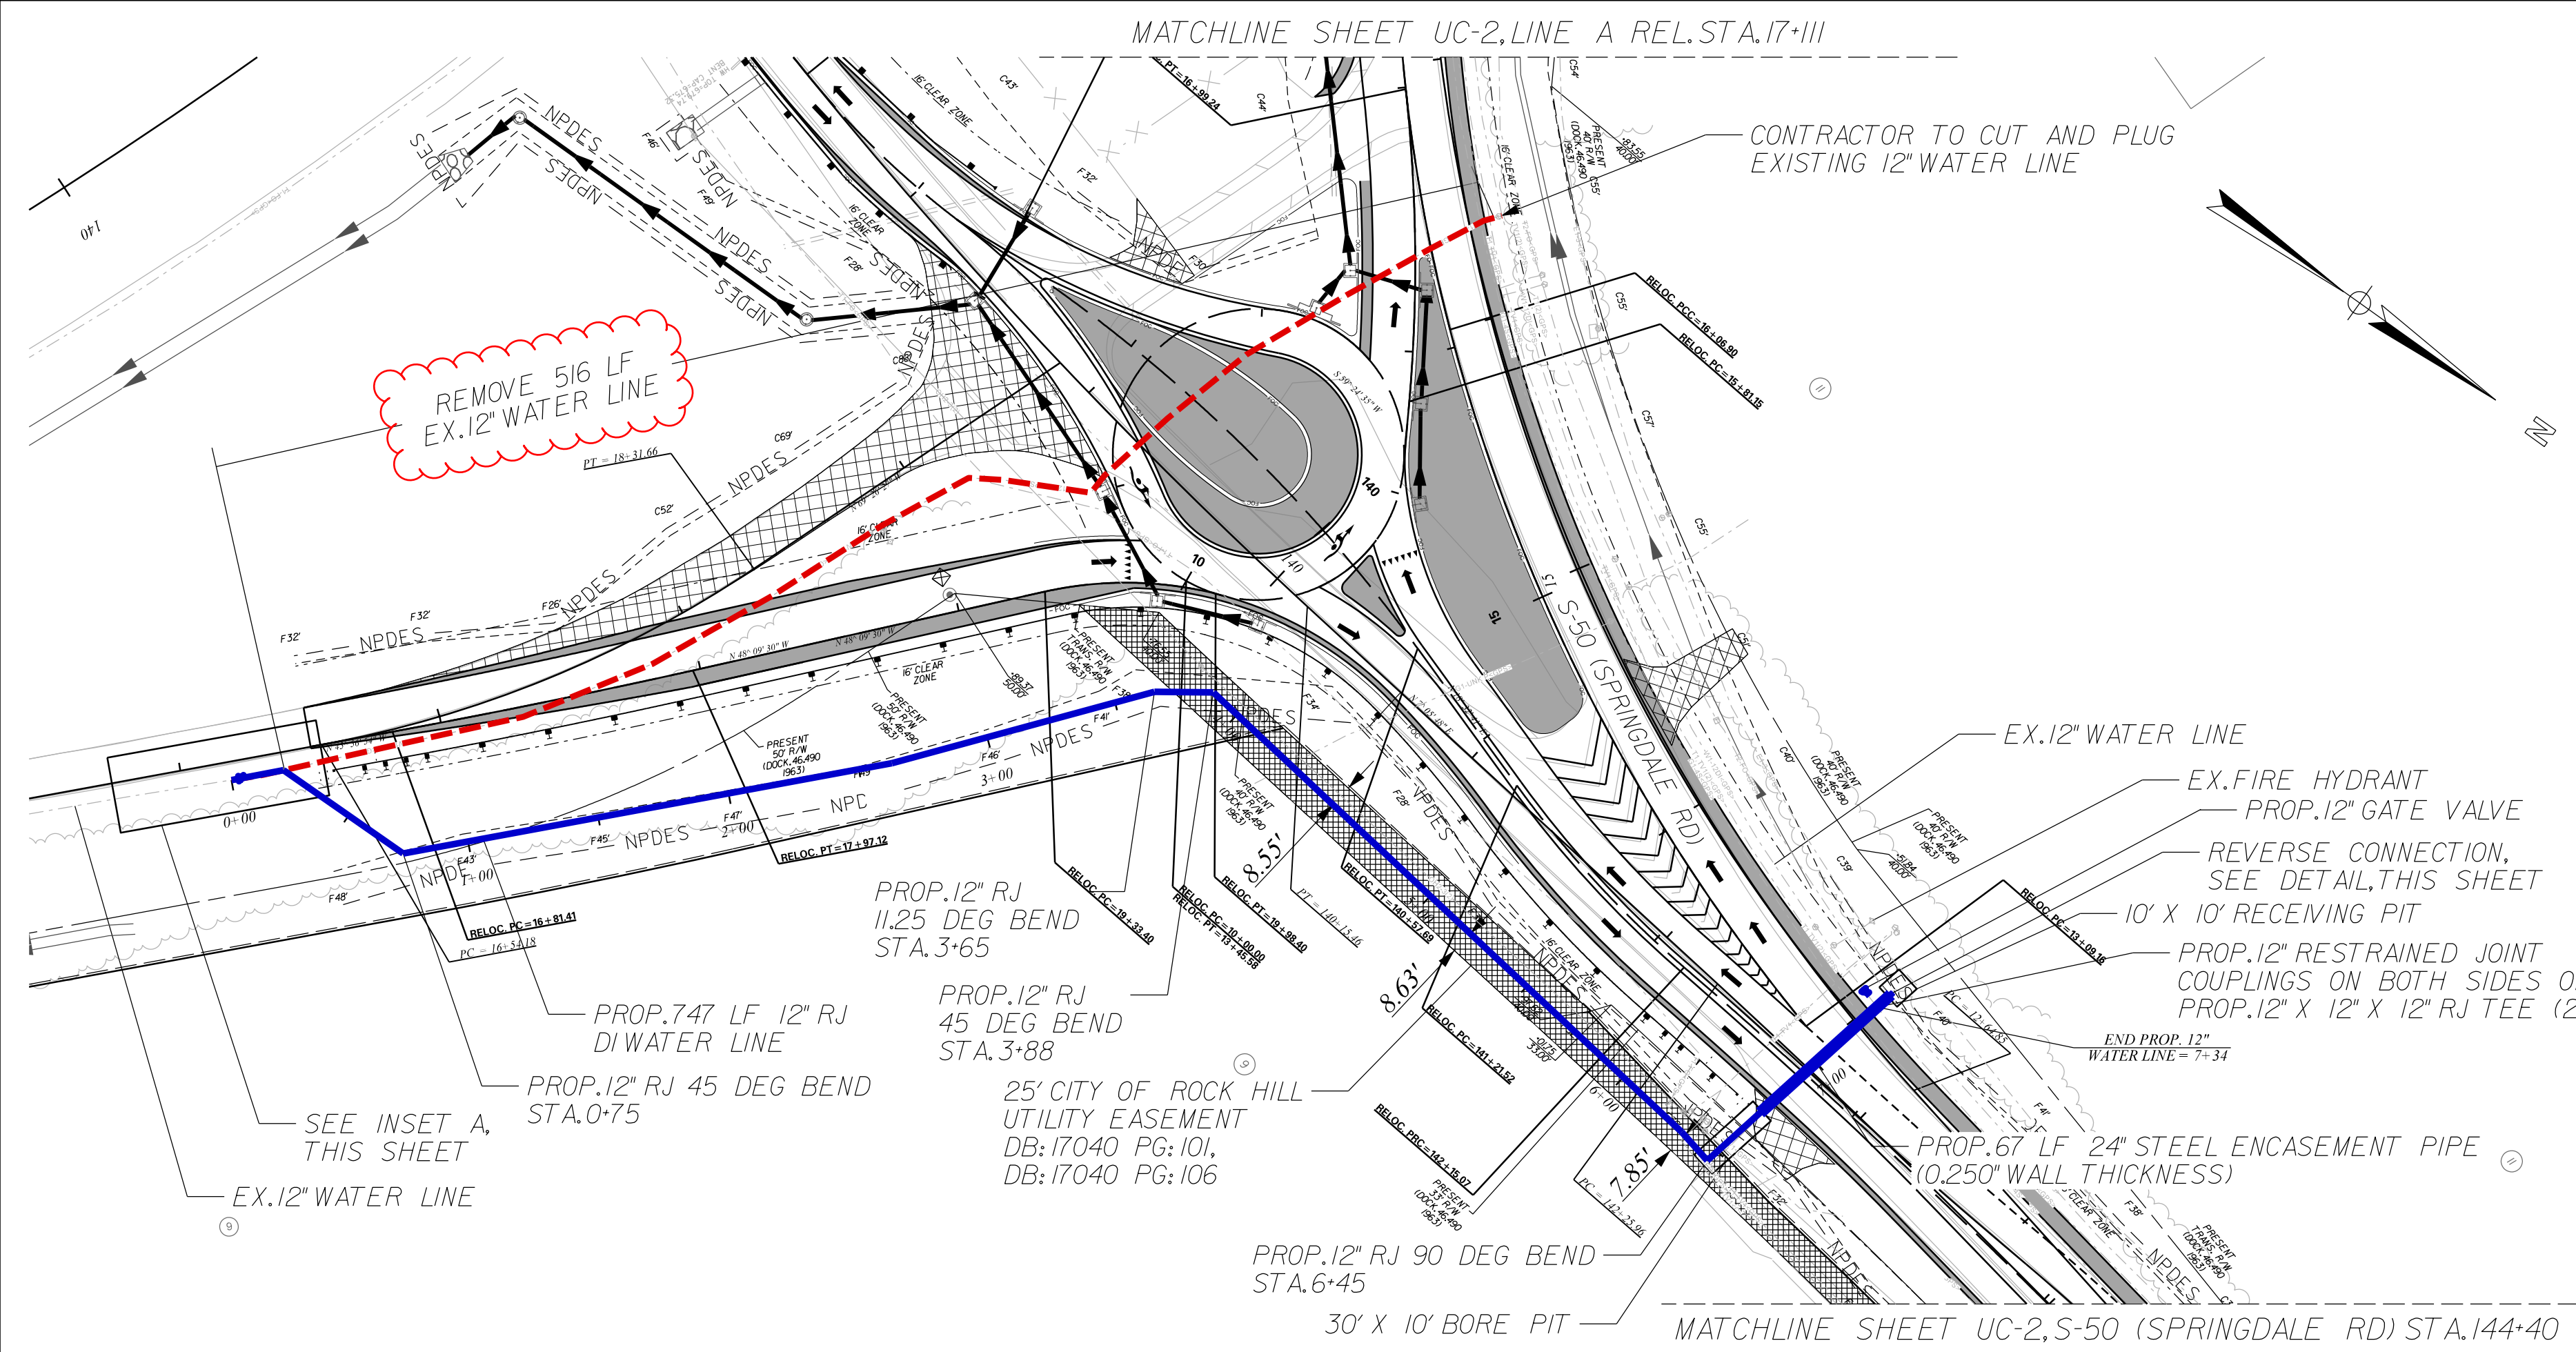


FED. RD. DIST. NO.	STATE	COUNTY	PROJECT ID	ROUTE NO.	SHEET NO.
3	S.C.	YORK	P037950	US-21/S-50	UC-1

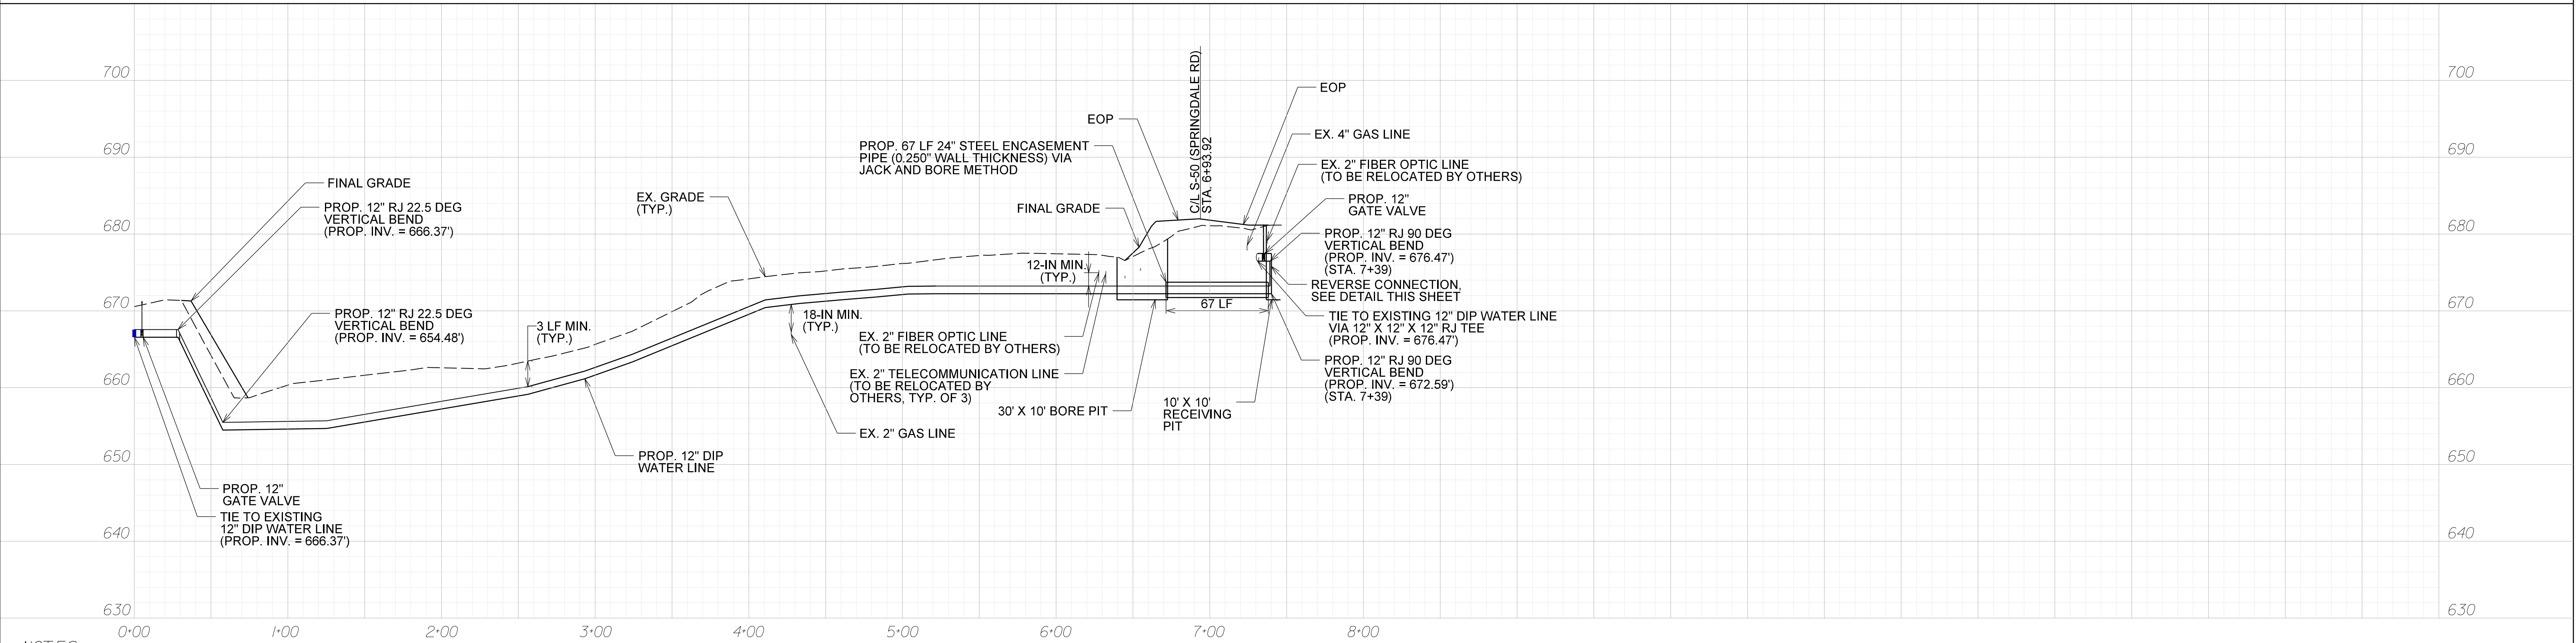

NOTES:


- ADJUST APPURTENANCES AS NECESSARY TO PROVIDE CONTINUOUS ACCESS, SAFETY AND MATCH FINAL GRADE.
- UTILITY LINES AND APPURTENANCES SHALL BE PROTECTED AT ALL TIMES DURING CONSTRUCTION AND ALLOW FOR CONTINUOUS ACCESS.
- ALL TIE-INS AND CONNECTIONS TO UTILITY LINES AND APPURTENANCES SHALL BE COORDINATED WITH YORK COUNTY AND CITY OF ROCK HILL.
- CONTRACTOR SHALL VERIFY EXISTING LOCATION, SIZE, DEPTH AND MATERIAL OF UTILITY LINES AND APPURTENANCES.

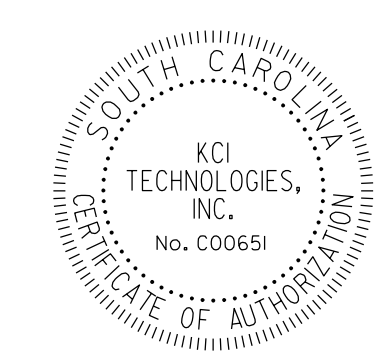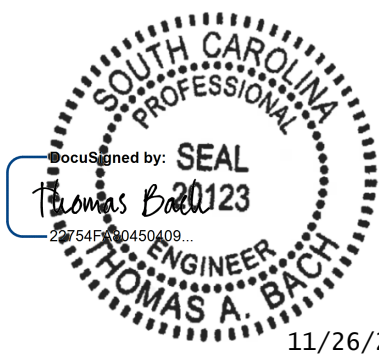


NOT FOR CONSTRUCTION

REV. NO.	BY	DATE	DESCRIPTION OF REVISION	SCALE 1"= 50' HOR. 1"= 10' VER.
5				SOUTH CAROLINA DEPARTMENT OF TRANSPORTATION COLUMBIA, S.C. PROFILE SHEET US-21/S-50 REL. (SPRINGDALE RD) LINE B, STA. 16+18 TO S-50, STA. 152+28 ROUNDBOUT NORTH LINE A REL, LINE B REL, LINE E REL
4				
3				
2				
1				

FED. RD. DIST. NO.	STATE	COUNTY	PROJECT ID	ROUTE NO.	SHEET NO.
3	S.C.	YORK	P037950	US-21/S-50	UC-2

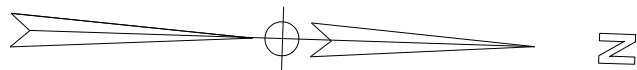


- NOTES:
- EXISTING 12" WATER LINE ALIGNMENT OBTAINED THROUGH THE CITY OF ROCK HILL GIS AND NOT SURVEY.
 - CONTRACTOR TO FIELD VERIFY LOCATION AND DEPTH OF EXISTING WATER MAIN.
 - CONTRACTOR TO ENSURE VALVE IS PLACED ON THE SOUTH SIDE OF THE EXISTING TEE.


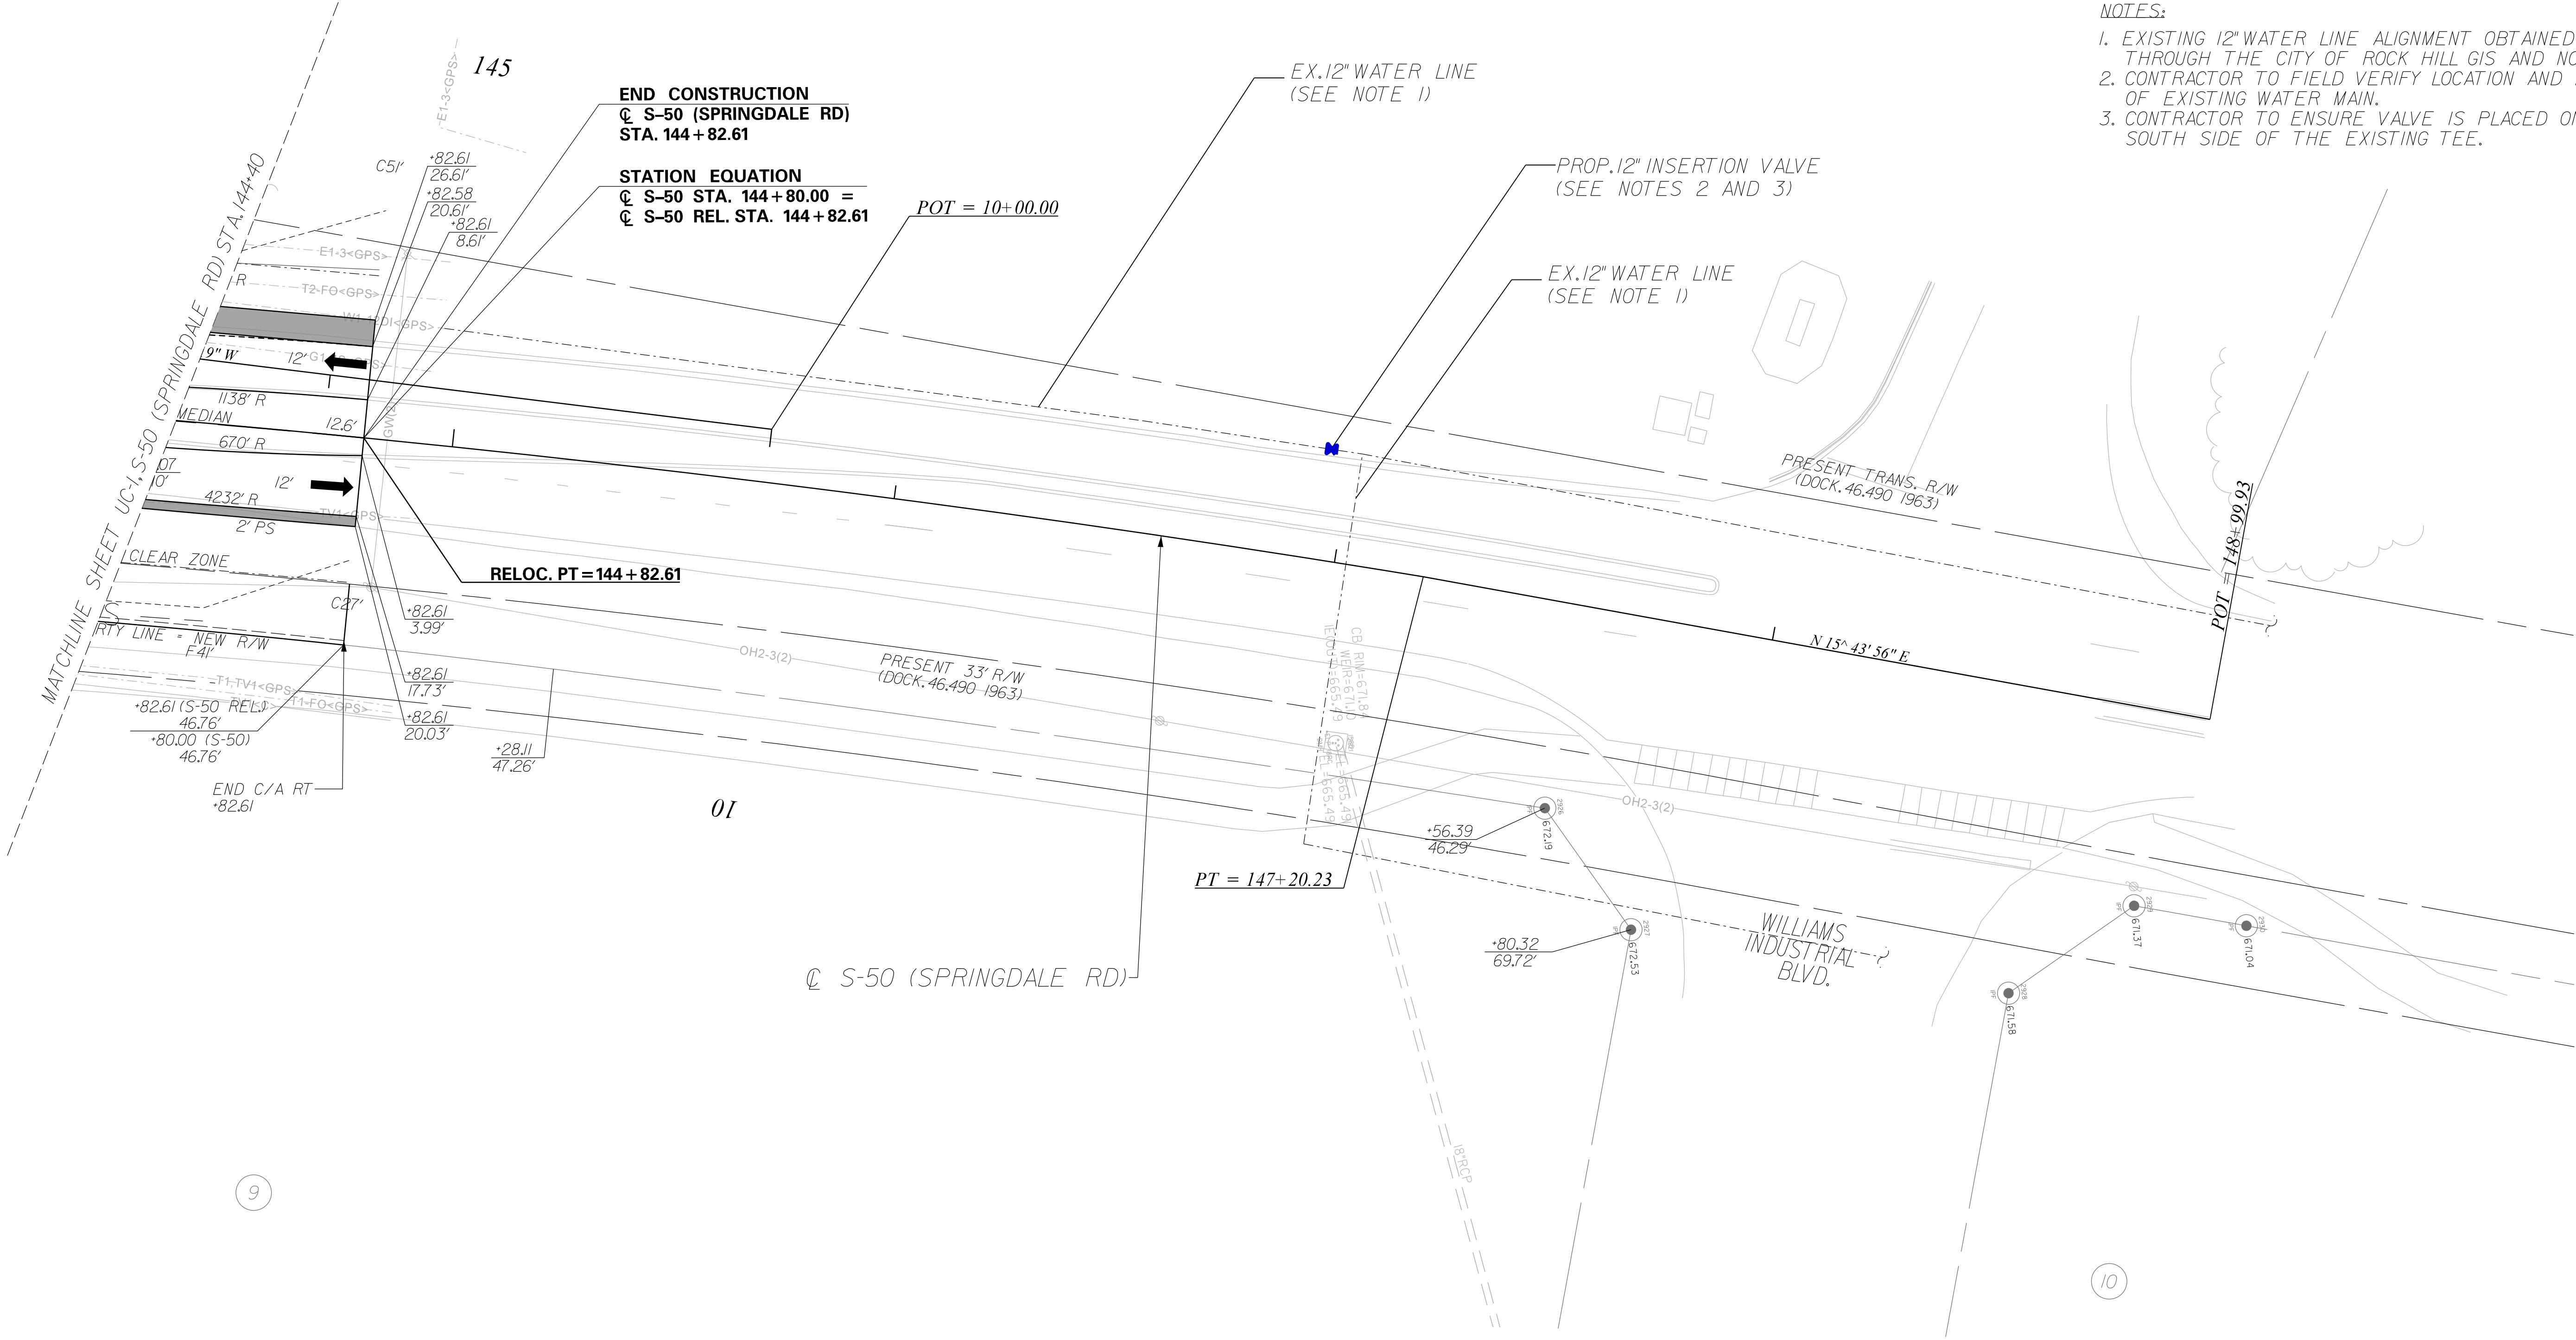


PEN TABLE : SCODOT Levels 2015 COLOR WATER AND SEWER.tbl
FILE : pw:\kci-pw.bentley.com\kci-pw-02\Documents\Projects\2019\2519037862_Working Utility Coordination\KCI Waterline Relocation\DGN\Plan Sheets\10 Plan

SCALE : 20.000 ft / in.
PLOT DRIVER : pdf.plt
PLOTTED : 7/31/2024

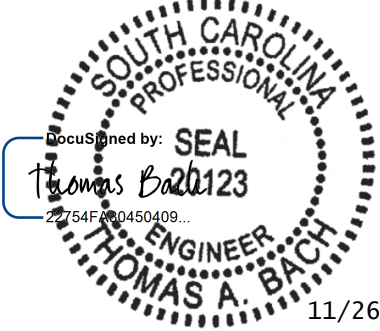



11/26/2024

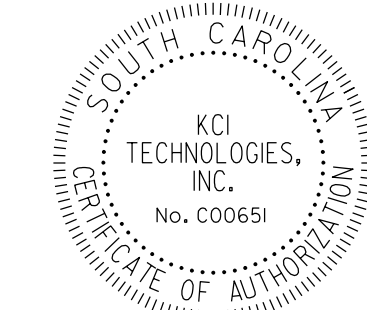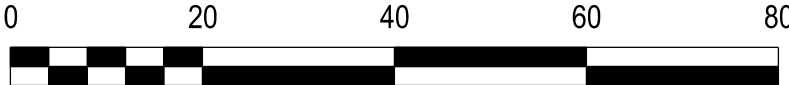



NOT FOR
CONSTRUCTION

5					YORK COUNTY
4					
3					
2					
1					
REV. NO.	BY	DATE	DESCRIPTION OF REVISION		SCALE 1" = 20'

FED. RD. DIST. NO.	STATE	COUNTY	PROJECT ID	ROUTE NO.	SHEET NO.
3	S.C.	YORK	P037950	US-21/S-50	UC-3

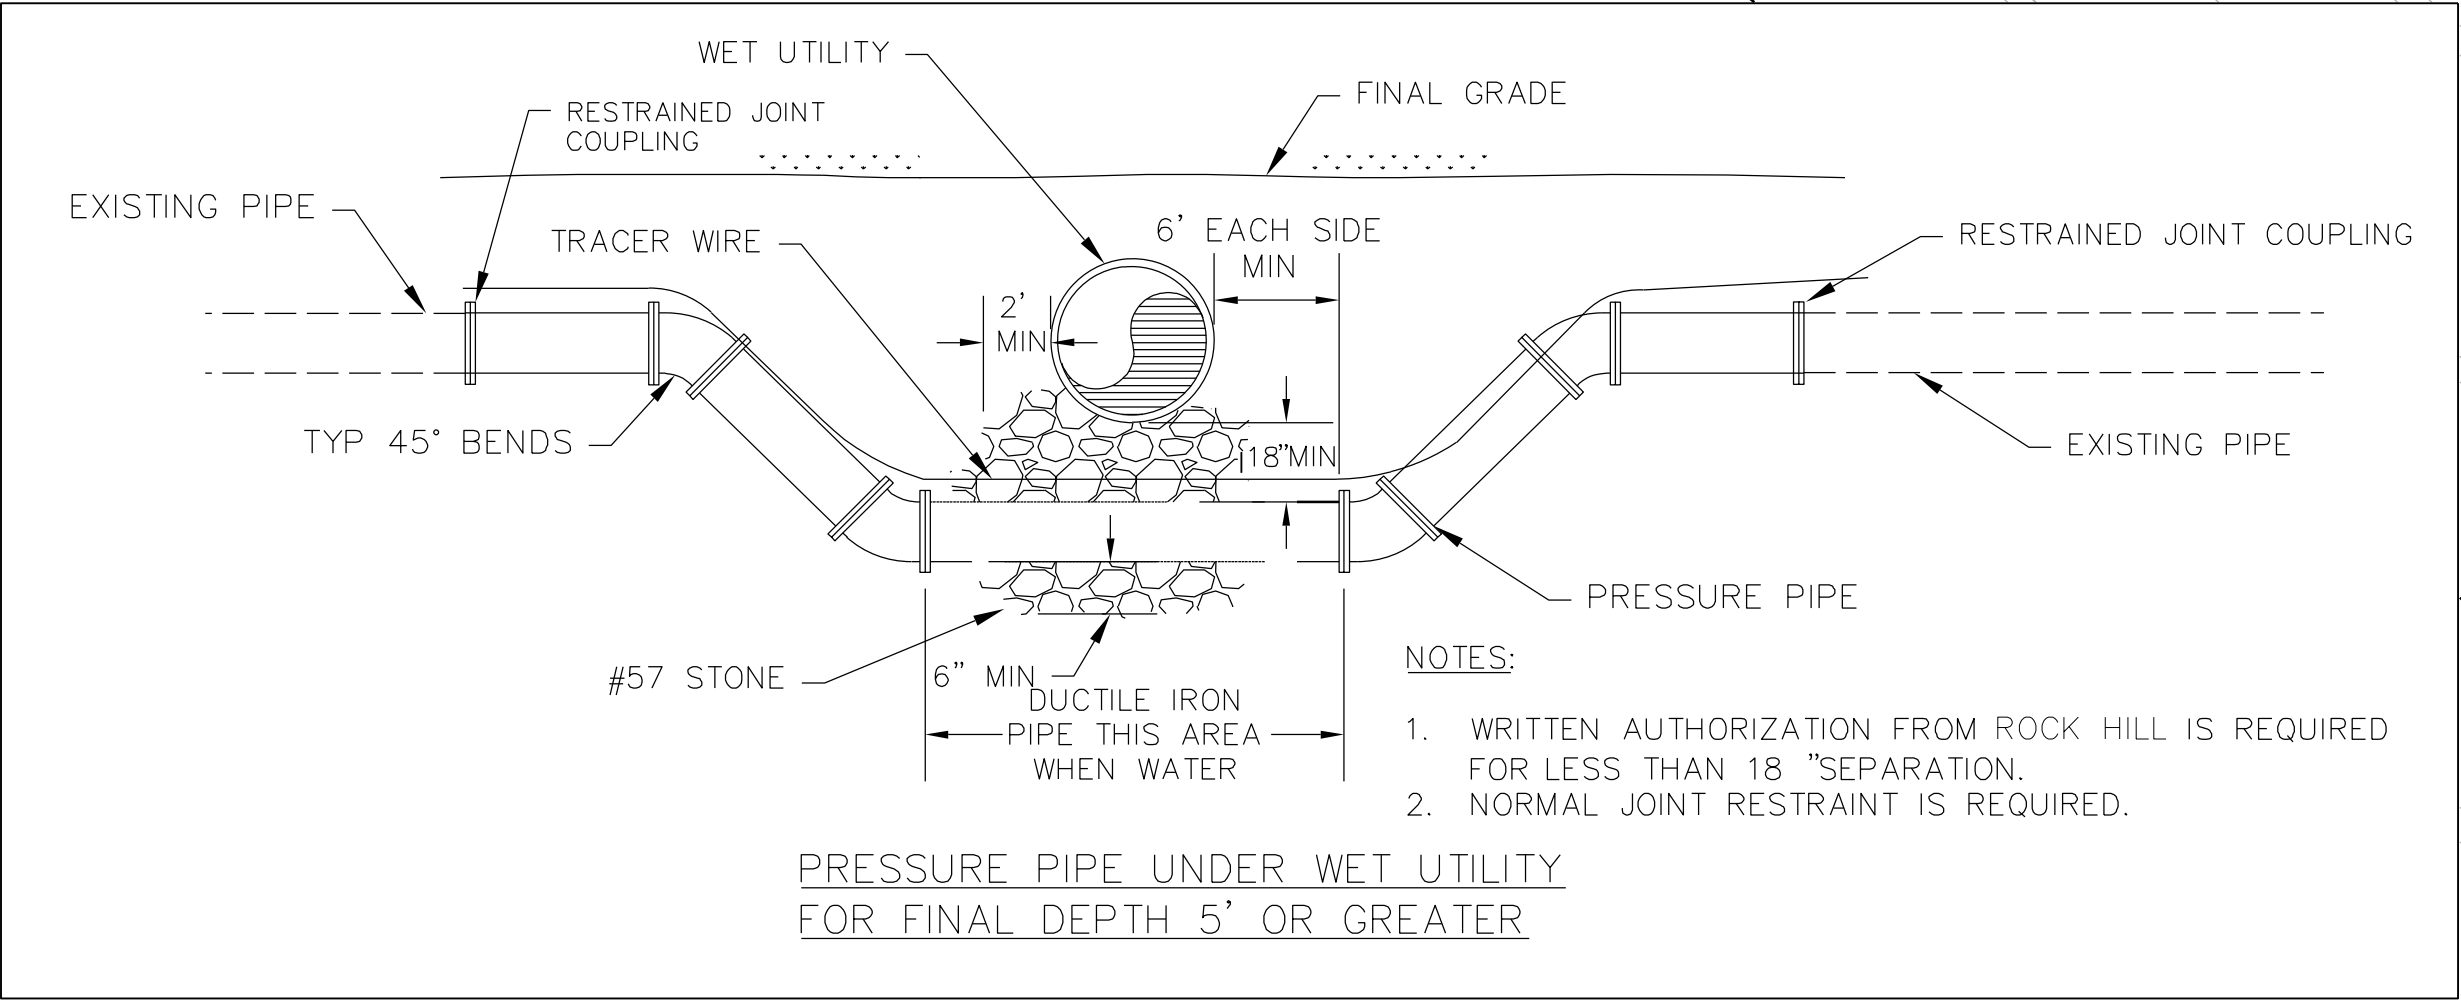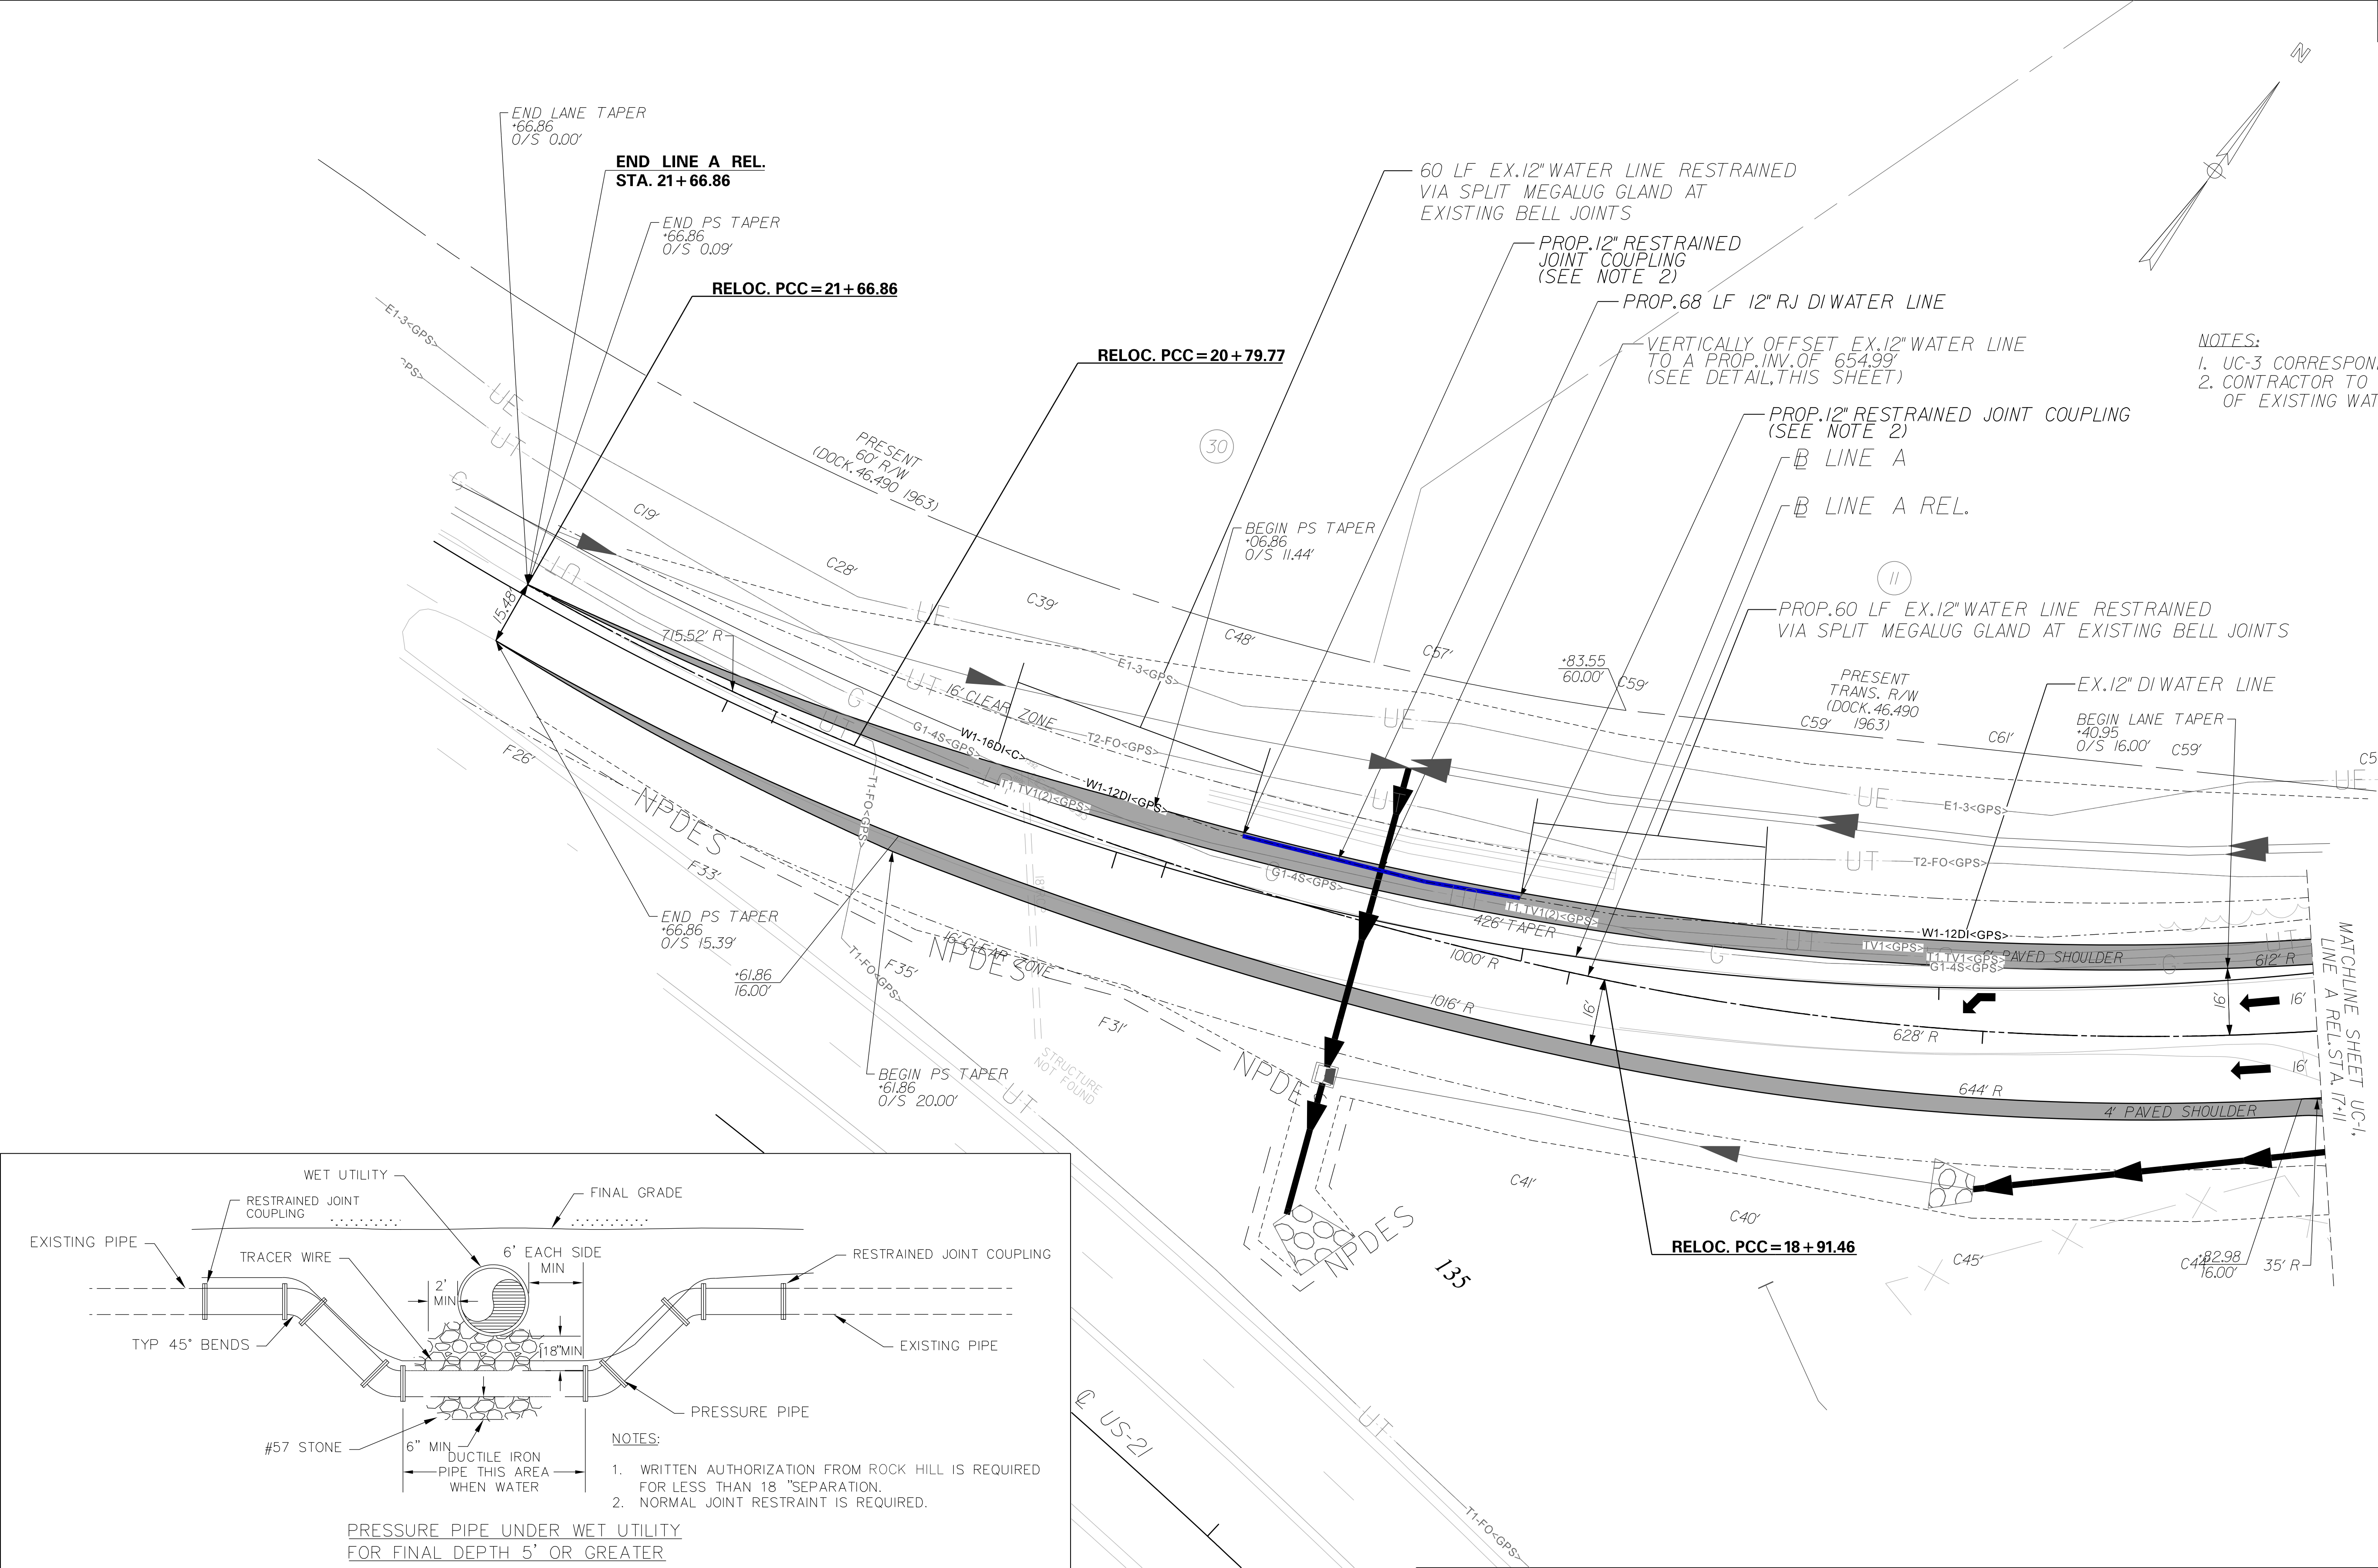

PEN TABLE : SCODT Levels 2015 COLOR WATER AND SEWER.tbl
FILE : pw:\kci-pw\Bentley.com\kci-pw-02\Documents\Projects\2019\2519037862_Working Utility Coordination\KCI Waterline Relocation\DGN\Plan Sheets\10 Plan
SCALE : 20.000 ft / in.
PLOT DRIVER : pdf.plt
PLOTTER : 7/31/2024

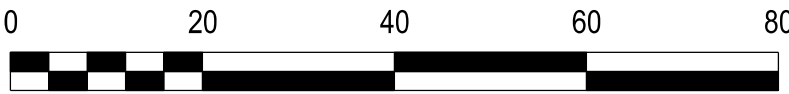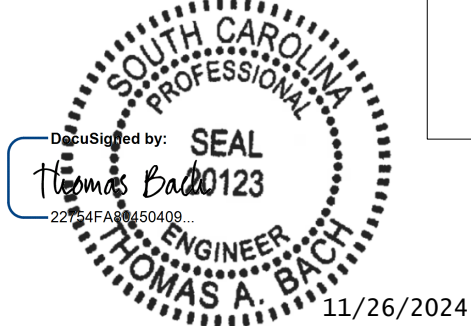

	NOT FOR CONSTRUCTION	5				YORK COUNTY
		4				
		3				PLAN SHEET LINE A REL. STA. 17+20.00 TO STA. 21+66.86
		2				
		1				
		REV. NO.	BY	DATE	DESCRIPTION OF REVISION	

11/26/2024