



PROCUREMENT DEPARTMENT

Teria G. Sheffield
Procurement Director

ADDENDUM # 1

Date: 4/27/2023


PROPOSAL ID # 2866

RFQ #2866
York County Sheriff's District 3 Office Up-Fit Project


THE FOLLOWING INFORMATION SHALL BE INCORPORATED AS PART OF THE ABOVE MENTIONED SOLICITATION; ALL OTHER TERMS AND CONDITIONS SHALL REMAIN THE SAME.

Change 1:

ADD: Attached Drawings.

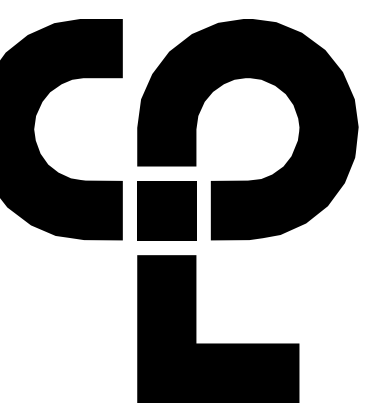

CPL | Architecture Engineering Planning
 6302 Fairview Road Suite 102
 Charlotte, NC 28210
 CPLteam.com

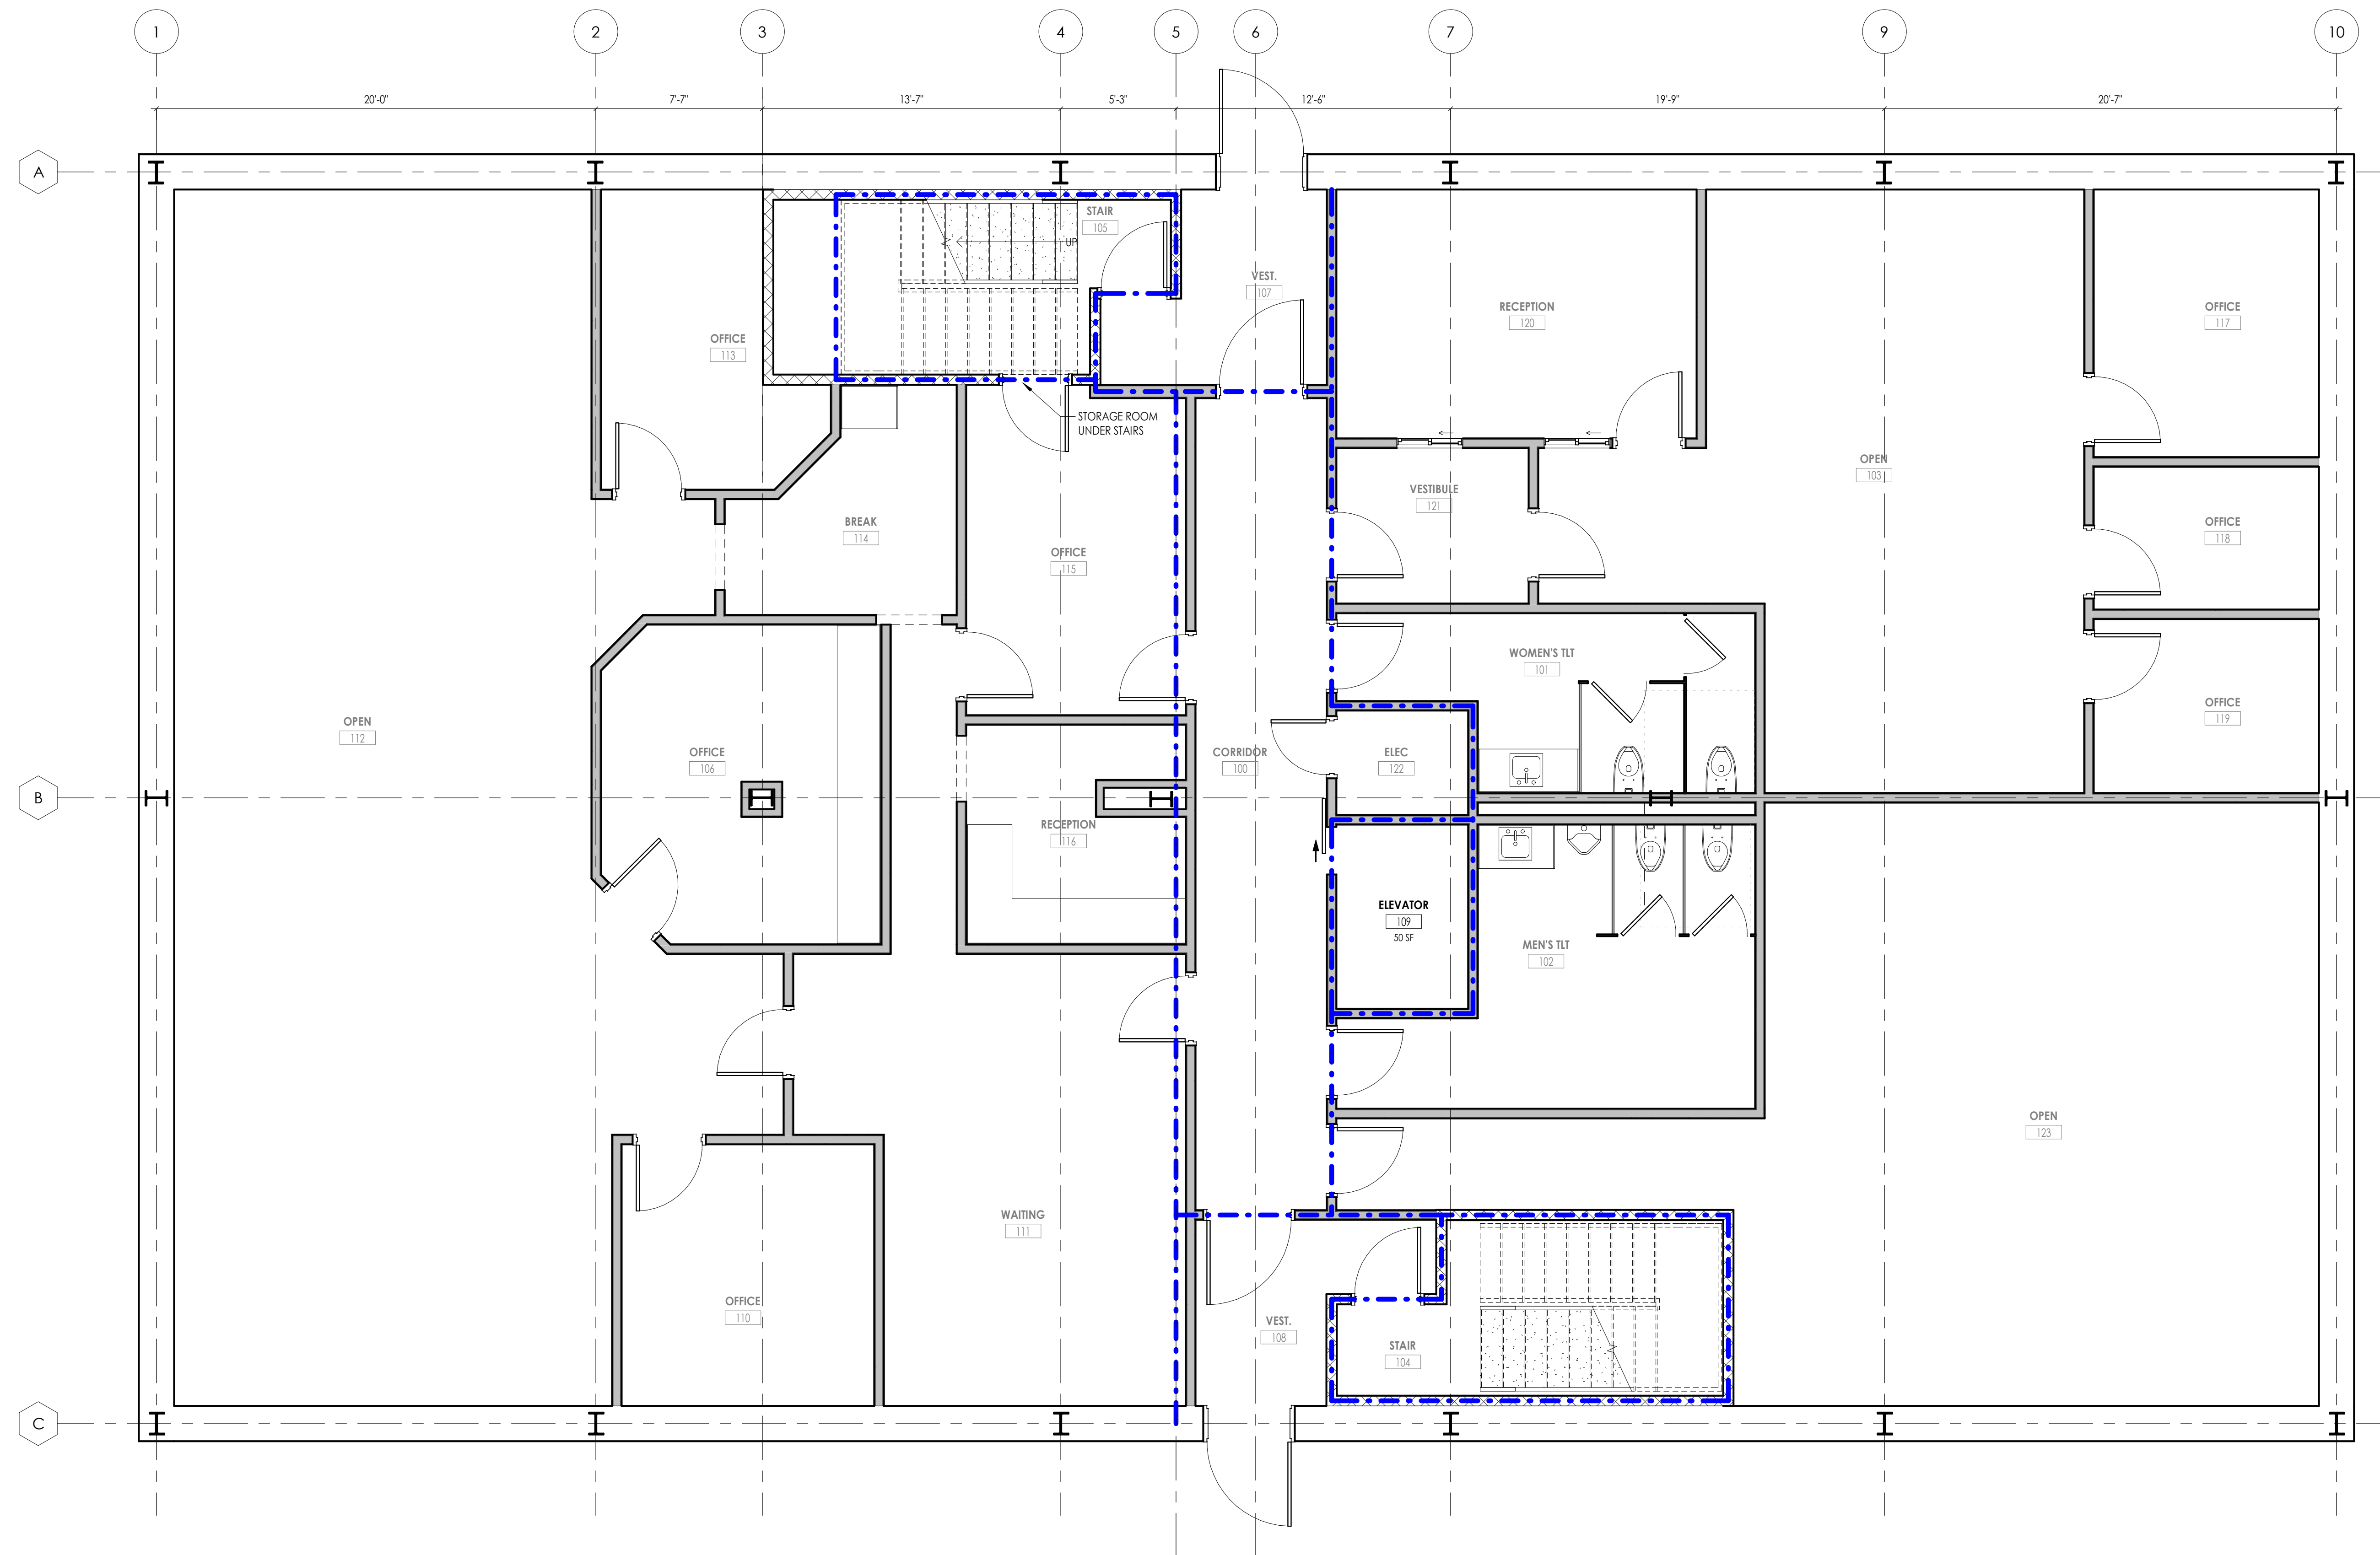

PROJECT INFORMATION

Project Number
16888.00
 Client Name
YORK COUNTY, SC
 Project Name
236 NORTH PARK OFFICE STUDY
 Project Address
236 Northpark Drive, Rock Hill, SC 29730

PROJECT ISSUE & REVISION SCHEDULE

Issue	Date	Description

PROFESSIONAL STAMPS

**FOR REVIEW ONLY
 NOT FOR PERMIT OR
 CONSTRUCTION**



SHEET INFORMATION

Name
08/19/22
 Project Status
FEASIBILITY STUDY
 Drawn By
Author
 Scale
1/4" = 1'-0"
 Checked By
Checker
 Drawing Title
EXISTING PLAN - LEVEL 01
 Drawing Number

EXISTING - LEVEL 1
 1
001
1/4" = 1'-0"



8/19/2022 9:53:17 AM c:\projects\locations\CDesign & Project Files on Bldg 300

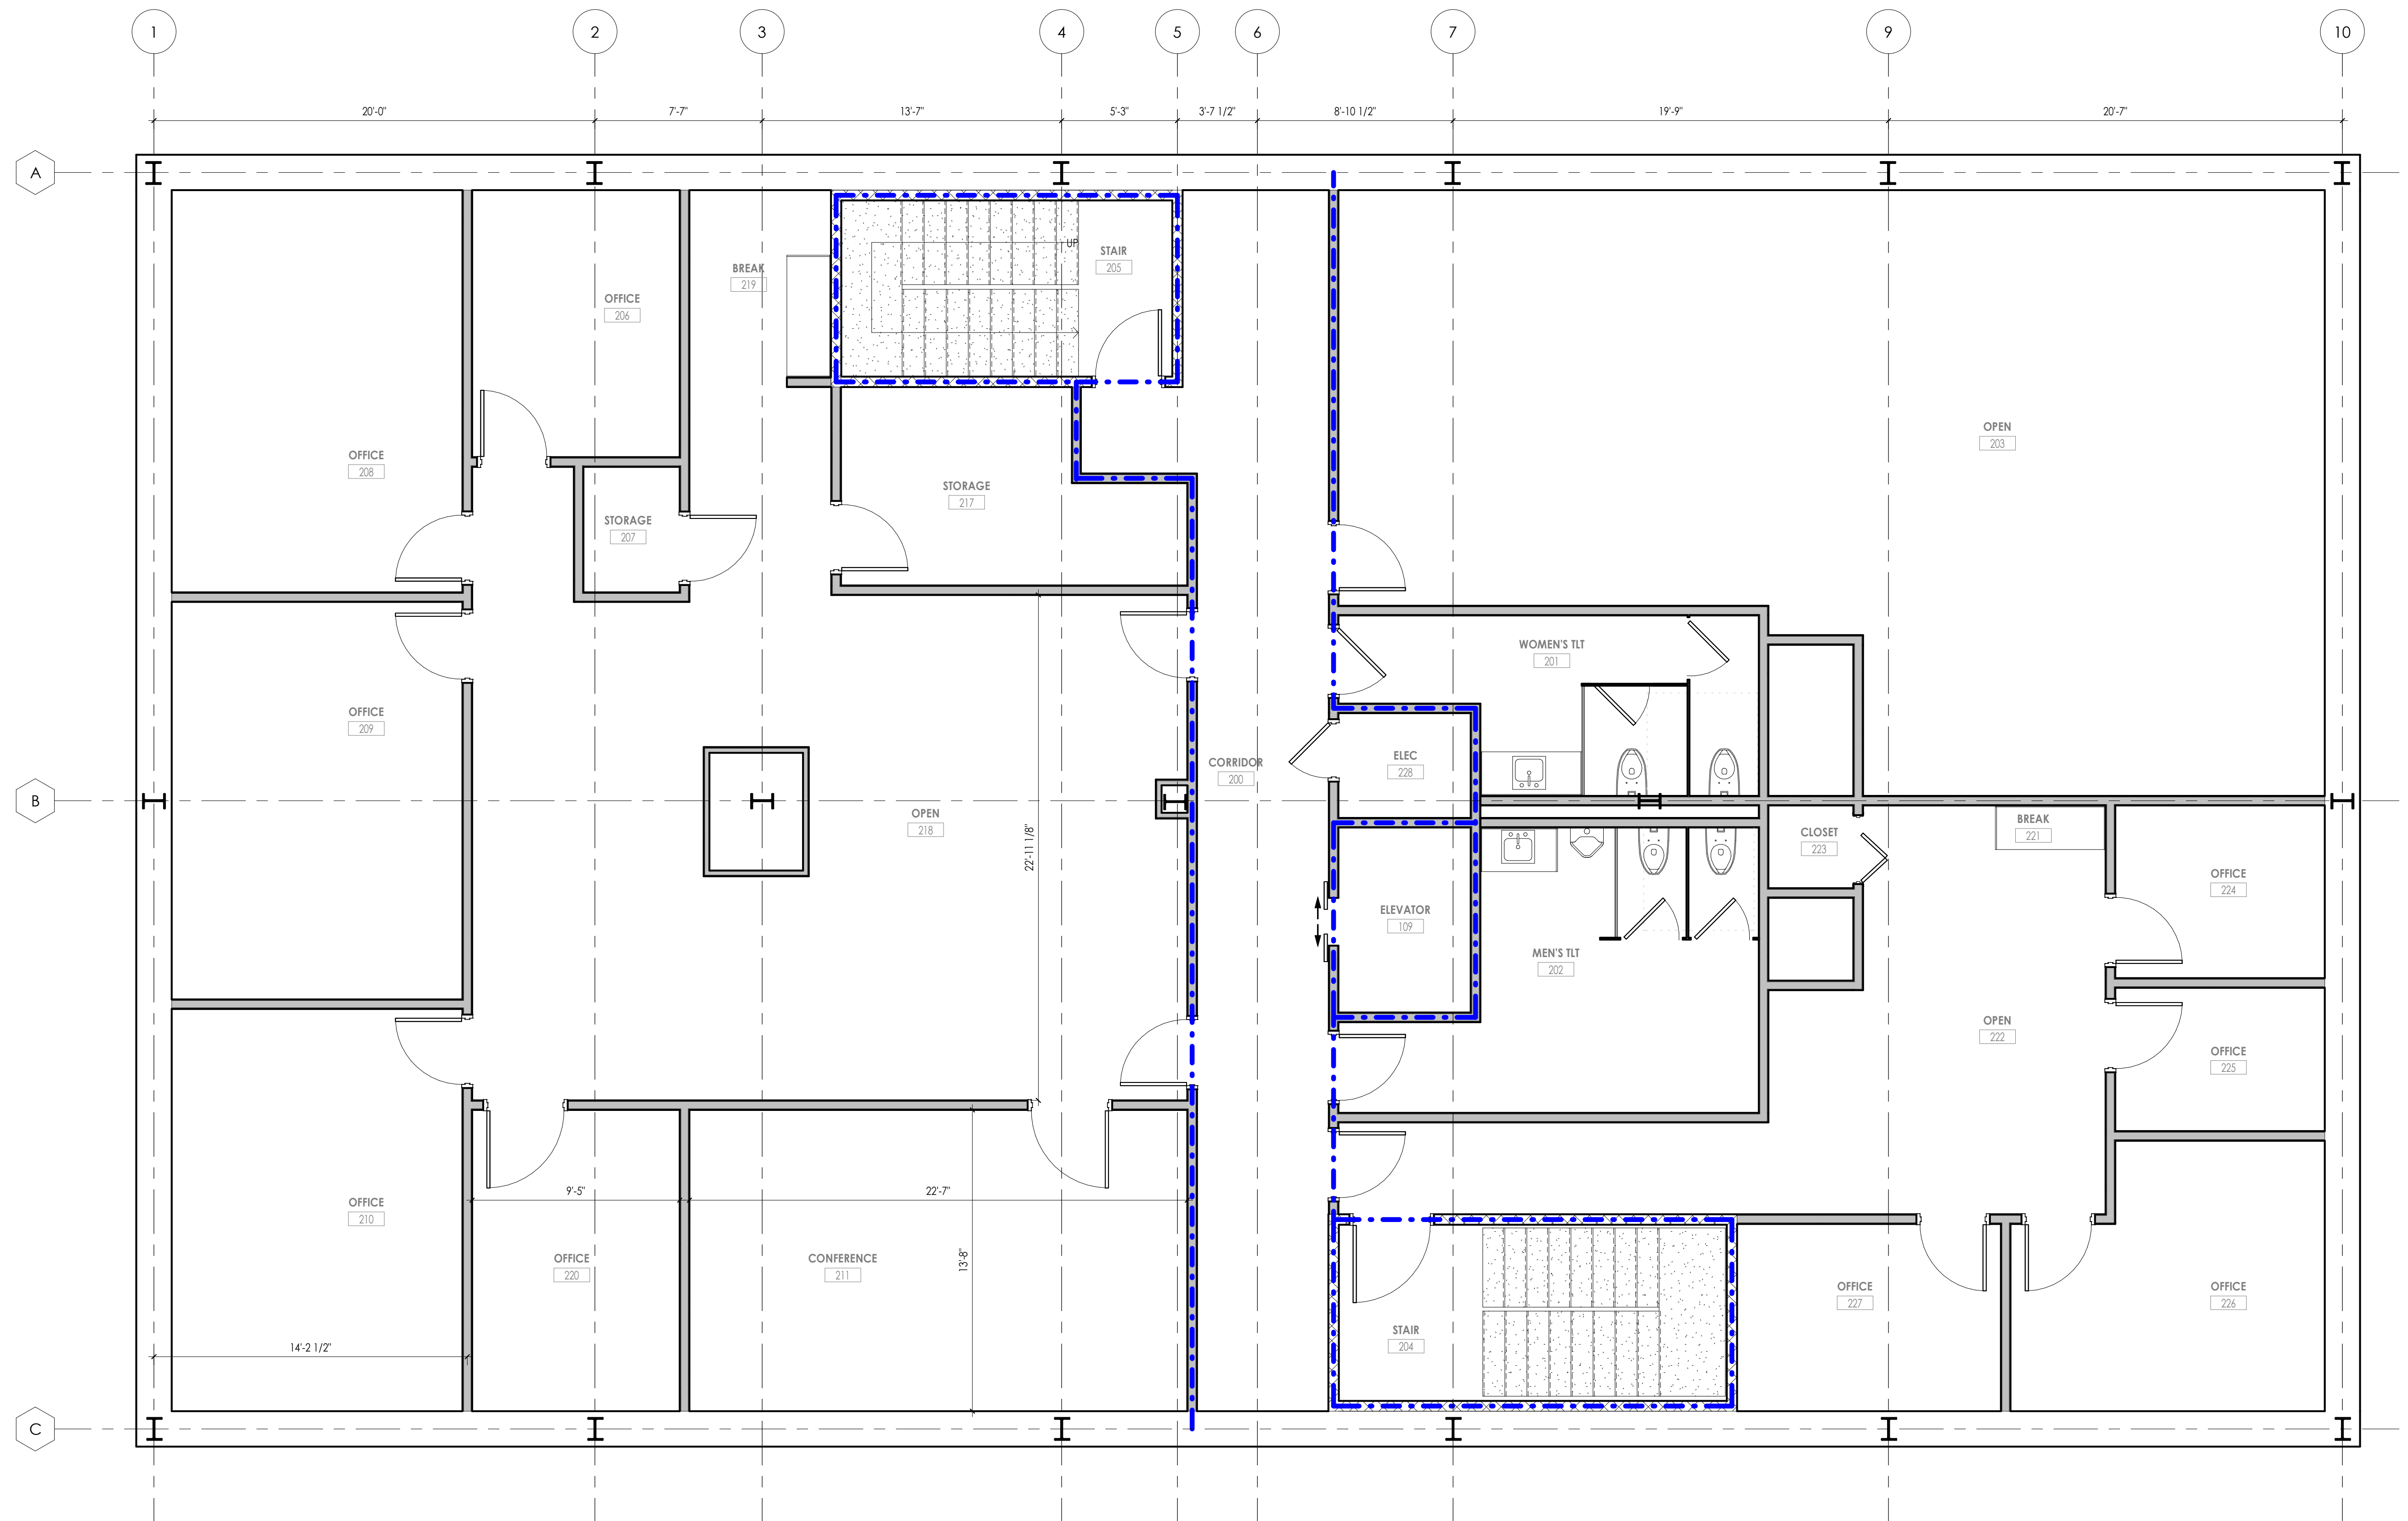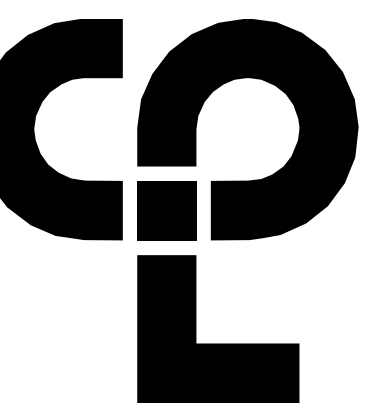

PROJECT INFORMATION

Project Number
16888.00
 Client Name
YORK COUNTY, SC

Project Name
236 NORTH PARK OFFICE STUDY

Project Address
236 Northpark Drive, Rock Hill, SC 29730

PROJECT ISSUE & REVISION SCHEDULE

Issue	Date	Description

PROFESSIONAL STAMPS

**FOR REVIEW ONLY
 NOT FOR PERMIT OR
 CONSTRUCTION**

SHEET INFORMATION

Name: _____ Scale: 1/4" = 1'-0"
 Date: 08/19/22
 Project Status: FEASIBILITY STUDY
 Drawn By: _____ Checked By: _____
 Author: _____ Checker: _____
 Drawing Title: EXISTING PLAN - LEVEL 02
 Drawing Number: _____

EXISTING - LEVEL 2
 1/4" = 1'-0"

